



The Commonwealth of Massachusetts
William Francis Galvin, Secretary of the Commonwealth
Public Records Division

Manza Arthur
Supervisor of Records

November 06, 2025
SPR25/3267

Mr. Robert Bamberg
VIA EMAIL

Dear Mr. Robert Bamberg:

I have received your letter appealing the response of Massachusetts Department of Transportation your request for records.

I have directed a member of my staff, Jenna Clemenzi, Esq., to review this matter. Upon completion of the review, I will advise you in writing of the disposition of this case. If in the interim you receive a satisfactory response to your request, please notify this office immediately.

Any further correspondence concerning this specific appeal should refer to the SPR case number listed under the date of this letter.

Sincerely,

A handwritten signature in cursive script that reads "Manza Arthur".

Manza Arthur
Supervisor of Records

cc: Attorney Stephen Shorey

Cinar, Ayca (SEC)

From: Chan, Benjamin (SEC)
Sent: Wednesday, November 5, 2025 11:17 AM
To: robert.bamberg@pcphoneconnections.com; SEC-DL-PREWEB
Cc: Cinar, Ayca (SEC)
Subject: RE: SPR25/2780 Determination, SPR25/2765 Determination

Good Morning,

Regarding the following appeal – SPR25/2780, please advise if you wish to appeal the Massachusetts Department of Transportation’s response dated September 30, 2025. If you wish to do file said further appeal, please provide a copy of the mentioned response and the responsive record(s) associated. [See](#) 950 C.M.R. 32.08(1)

Secondly with respect to SPR25/2765, based on your email did you receive a response from the City of Revere after the issuance of Determination – SPR25/2765 on October 3, 2025? Please confirm.

Very Respectfully,
Benjamin

Benjamin Chan (he/him/his)
Senior Legal Clerk
Office of the Secretary of the Commonwealth
Public Records Division
One Ashburton Place, Room 1719
Boston, MA 02108
617-727-2832

From: robert.bamberg@pcphoneconnections.com <robert.bamberg@pcphoneconnections.com>
Sent: Wednesday, November 5, 2025 10:04 AM
To: SEC-DL-PREWEB <SEC-DL-PREWEB@sec.state.ma.us>
Cc: Cinar, Ayca (SEC) <Ayca.Cinar@sec.state.ma.us>
Subject: SPR25/2780 Determination, SPR25/2765 Determination

To Whom it May Concern,

My name is Robert Bamberg, and I am writing to you for guidance on how to proceed regarding two unfulfilled public information requests I recently filed. In both cases I needed to file appeals with the Supervisor of Records, which I have done. See SPR25/2780 and SPR25/2765.

According to SPR25/2780, my appeal for information from the Massachusetts Department of Transportation (MassDOT) was closed following MassDOT’s response on September 30, 2025. Unfortunately for me, in addition to not being responsive to my original request made on August 28, 2025, the response data provided by Mass DOT did not fulfill the original information request. See Public Records Request (MassDOT) P001904-082825 for more information on this case.

Regarding SPR25/2765, although the Supervisor of Records has found in my favor and instructed Revere City Clerk Ashley Melnik to release all available information, the city has chosen not to so. In her response email to myself and attorney Cinar, Ms. Melnik provided a response letter from the Revere Superintendent of Public Works Christopher Ciaramella. In Mr. Ciaramella’s response letter, the city again claims the right to withhold information based on

Exemptions (n) of the Massachusetts Public Records Law. G. L. c. 4, § 7(26)(n), and is unwilling to provide even redacted versions of such information.

I like to receive a response from the secretary's office so that I know that someone from the Supervisor of Records is actively following up with these groups on my behalf. Regarding SPR25/2780, I did reach out to attorney Cinar asking how I might reopen my original information request, but have not heard back from anyone. With regards to SPR/2765, attorney Cinar is aware of the City of Revere's response, but again I have not heard back from anyone from the Supervisor of Public Records Office.

Thank you,

Robert Bamberg

Robert Bamberg

Email: robert.bamberg@pcphoneconnections.com

www: <http://www.pcphoneconnections.com>

Cinar, Ayca (SEC)

From: robert.bamberg@pcphoneconnections.com
Sent: Thursday, November 6, 2025 9:03 AM
To: Chan, Benjamin (SEC); SEC-DL-PREWEB
Cc: Cinar, Ayca (SEC)
Subject: RE: SPR25/2780 Determination, SPR25/2765 Determination

Dear Benjamin,

Thank you for responding to my email.

With regards to SPR25/2780, I do wish to file a further appeal with the Supervisor of Records. For additional information on this case, including copies of MassDOT's response and responsive record, I will be forwarding the email I sent to Attorney Cinar on October 2, 2025.

Regarding SPR25/2765, I can confirm that I did receive a response from Revere City Clerk Ashley Melnik. For additional information on this case, including Ms. Melnik's response and referenced letter from Revere Superintendent of Public Works Christopher Ciaramella, I will be forwarding the email that was sent Attorney Cinar and myself on October 20, 2025.

Please confirm receipt of my emails, and let me know if you need any additional information from me, or if there are any additional actions I need to take at this time. Thank you for your help in this matter.

Regards,
Robert Bamberg

Robert Bamberg
Email: robert.bamberg@pcphoneconnections.com
www: <http://www.pcphoneconnections.com>

From: Chan, Benjamin (SEC) [mailto:Benjamin.Chan@sec.state.ma.us]
Sent: Wednesday, November 5, 2025 11:17 AM
To: robert.bamberg@pcphoneconnections.com; SEC-DL-PREWEB <SEC-DL-PREWEB@sec.state.ma.us>
Cc: Cinar, Ayca (SEC) <Ayca.Cinar@sec.state.ma.us>
Subject: RE: SPR25/2780 Determination, SPR25/2765 Determination

Good Morning,

Regarding the following appeal – SPR25/2780, please advise if you wish to appeal the Massachusetts Department of Transportation's response dated September 30, 2025. If you wish to do file said further appeal, please provide a copy of the mentioned response and the responsive record(s) associated. See 950 C.M.R. 32.08(1)

Secondly with respect to SPR25/2765, based on your email did you receive a response from the City of Revere after the issuance of Determination – SPR25/2765 on October 3, 2025? Please confirm.

Very Respectfully,

Benjamin

Benjamin Chan (he/him/his)
Senior Legal Clerk
Office of the Secretary of the Commonwealth
Public Records Division
One Ashburton Place, Room 1719
Boston, MA 02108
617-727-2832

From: robert.bamberg@pcphoneconnections.com <robert.bamberg@pcphoneconnections.com>
Sent: Wednesday, November 5, 2025 10:04 AM
To: SEC-DL-PREWEB <SEC-DL-PREWEB@sec.state.ma.us>
Cc: Cinar, Ayca (SEC) <Ayca.Cinar@sec.state.ma.us>
Subject: SPR25/2780 Determination, SPR25/2765 Determination

To Whom it May Concern,

My name is Robert Bamberg, and I am writing to you for guidance on how to proceed regarding two unfulfilled public information requests I recently filed. In both cases I needed to file appeals with the Supervisor of Records, which I have done. See SPR25/2780 and SPR25/2765.

According to SPR25/2780, my appeal for information from the Massachusetts Department of Transportation (MassDOT) was closed following MassDOT's response on September 30, 2025. Unfortunately for me, in addition to not being responsive to my original request made on August 28, 2025, the response data provided by Mass DOT did not fulfill the original information request. See Public Records Request (MassDOT) P001904-082825 for more information on this case.

Regarding SPR25/2765, although the Supervisor of Records has found in my favor and instructed Revere City Clerk Ashley Melnik to release all available information, the city has chosen not to so. In her response email to myself and attorney Cinar, Ms. Melnik provided a response letter from the Revere Superintendent of Public Works Christopher Ciaramella. In Mr. Ciaramella's response letter, the city again claims the right to withhold information based on Exemptions (n) of the Massachusetts Public Records Law. G. L. c. 4, § 7(26)(n), and is unwilling to provide even redacted versions of such information.

I like to receive a response from the secretary's office so that I know that someone from the Supervisor of Records is actively following up with these groups on my behalf. Regarding SPR25/2780, I did reach out to attorney Cinar asking how I might reopen my original information request, but have not heard back from anyone. With regards to SPR/2765, attorney Cinar is aware of the City of Revere's response, but again I have not heard back from anyone from the Supervisor of Public Records Office.

Thank you,

Robert Bamberg

Robert Bamberg
Email: robert.bamberg@pcphoneconnections.com
www: <http://www.pcphoneconnections.com>

Cinar, Ayca (SEC)

From: Chan, Benjamin (SEC)
Sent: Thursday, November 6, 2025 9:58 AM
To: SEC-DL-PREWEB
Subject: FW: SPR25/2780 Determination
Attachments: P001904_Responsive_Record.pdf; P001904-082825_Message_History.pdf

Very Respectfully,
Benjamin

Benjamin Chan (he/him/his)
Senior Legal Clerk
Office of the Secretary of the Commonwealth
Public Records Division
One Ashburton Place, Room 1719
Boston, MA 02108
617-727-2832

From: robert.bamberg@pcphoneconnections.com <robert.bamberg@pcphoneconnections.com>
Sent: Thursday, November 6, 2025 9:06 AM
To: Chan, Benjamin (SEC) <Benjamin.Chan@sec.state.ma.us>
Subject: FW: SPR25/2780 Determination

Forwarded email message to Attorney Cinar on October 2, 2025.

Robert Bamberg
Email: robert.bamberg@pcphoneconnections.com
www: <http://www.pcphoneconnections.com>

From: robert.bamberg@pcphoneconnections.com [<mailto:robert.bamberg@pcphoneconnections.com>]
Sent: Thursday, October 2, 2025 3:00 PM
To: 'Cinar, Ayca (SEC)' <Ayca.Cinar@sec.state.ma.us>
Subject: RE: SPR25/2780 Determination

Dear Ayca Cinar,

According to SPR25/2780 my appeal has been closed following MassDOT's response on September 30, 2025. (see attached *P001904_Responsive_Record.pdf* and *P001904-082825_Message_History.pdf* from MassDOT public records request website.)

I am not satisfied with the information provided by MassDOT, and would like to have my case re-opened. I had requested information that shows the area around my home at 8 Alden Ave from before and after construction of the new Alden Mills Firehouse, which was built between August 2020 and August 2025. In his written response, see P001904-082825_Message_History.pdf, Senior Counsel Stephen Shorey writes, "Attached please find a map of this

location. After consulting with the appropriate record holder, it is my understanding that this document is from 1971 and may not show the current condition.”.

The response drawings provided by MassDOT are from 1971 do not fulfill my original information request. If MassDOT does not maintain current drawings for the area, and 1971 is the most recent record available, then I would like Senior Counsel Stephen Shorey to state such in an amended response message from MassDOT.

Similarly, the information provided by Mr. Shorey did not include the area directly in and around my home lot at 8 Alden Ave. Is this because MassDOT does not have any data for the Point of Pines area outside of the Lynnway? I would like Mr. Shorey’s updated response message to also address why no data was provided showing my home’s lot.

Please let me know if there are any additional steps I need to take to have my case re-opened.

Thank you,
Robert Bamberg

Robert Bamberg
Email: robert.bamberg@pcphoneconnections.com
www: <http://www.pcphoneconnections.com>

From: Cinar, Ayca (SEC) [<mailto:Ayca.Cinar@sec.state.ma.us>]
Sent: Wednesday, October 1, 2025 1:31 PM
To: robert.bamberg@pcphoneconnections.com; Doyle, William (DOT) <william.doyle@state.ma.us>; MassDOT.RAO@state.ma.us
Cc: SEC-DL-PREWEB <SEC-DL-PREWEB@sec.state.ma.us>
Subject: SPR25/2780 Determination

Hello,

Please be aware, the Supervisor of Records has issued a determination relating to an appeal in which you were involved. This determination is attached and available online at: <http://www.sec.state.ma.us/AppealsWeb/AppealsStatus.aspx>.

If you have any questions, please contact the Public Records Division at 617-727-2832 or pre@sec.state.ma.us.

Thank you,

Ayca Cinar
Office of the Secretary of the Commonwealth
Public Records Division
One Ashburton Place, Room 1719
Boston, MA 02108
617-727-2832
Ayca.Cinar@sec.state.ma.us

7058

INDEX

SHEET NO. 1	TITLE SHEET & INDEX
" 2	KEY PLAN & BORING LOCATIONS
" 3	BORING DATA
" 4	TYPICAL SECTIONS
" 5	PLAN - TEMP DETOUR ROAD
" 6	PLAN RELOC. ROUTE I-A STA. 0+45 TO STA. 5+00, RAMP "D"
" 7	" " " " STA. 5+00 TO STA. 10+00, RAMP "A" STA. 40+24 TO STA. 42+30, RAMP "B" STA. 38+19 TO STA. 42+57, RAMP "C", BUS STATION
" 8	PLAN RAMP "A" STA. 42+30 TO STA. 45+84, RAMP "B" STA. 42+57 TO STA. 45+84
" 9	PLAN RELOC. ROUTE I-A STA. 10+00 TO STA. 13+00, RAMPS "A" & "B" STA. 45+84 TO STA. 50+00.32
" 10	" " " " STA. 13+00 TO STA. 18+90.14, ROUTE I-A STA. 19+21.06 TO STA. 19+53
" 11	PROFILE RELOC. ROUTE I-A
" 12	" " RAMPS "A" & "B"
" 13-17	PLANS-GRADING, DRAINAGE
" 18	LIGHTING & SIGN LOCATIONS
" 19-20	SIGN DETAILS, PAVEMENT MARKINGS & BUS STOP SHELTER
" 21-22	LIGHTING AND CONSTRUCTION DETAILS
" 23	PLAN & DETAILS - BASEBALL PARK
" 24-34	BRIDGE NO. R-5-54 RELOC. RTE. IA OVER RAMPS "A" & "B"
" 35-48	CROSS SECTIONS RELOC. RTE. I-A
" 49	" " RAMP "A"
" 50	" " RAMP "B"
" 51-53	" " RAMPS "A" & "B"
" 54	" " & PROFILE - DRIVEWAY AT RAMP "A" & LYNNWAY
" 55-63	" " TEMPORARY DETOUR ROAD

THE COMMONWEALTH OF MASSACHUSETTS
 DEPARTMENT OF PUBLIC WORKS
 PLAN & PROFILE OF
STATE HIGHWAY
 IN THE CITY OF
REVERE
SUFFOLK COUNTY
 FEDERAL AID PROJECT
 U.S. - 153(3)

REVERE ROUTE-IA


PUB. PD. DIV. NO.	STATE	FED. AID PROJ. NO.	FISCAL YEAR	SHEET NO.	TOTAL SHEETS
1	MASS.	US-153(3)	197	1	5

TITLE SHEET AND INDEX

THE 1967 SPECIFICATIONS, THE 1966 CONSTRUCTION STANDARDS & THE 1961 MANUAL ON UNIFORM TRAFFIC CONTROL DEVICES FOR STREETS AND HIGHWAYS, WILL GOVERN.

DESIGN DESIGNATION

DESIGN SPEED 40 MPH
ADT (1968) = 21,300
ADT (1990) = 23,000
DHV = 2300
K = 10%
D = 70%
T (PK. HR.) = 02%
T (ADT) = 06%

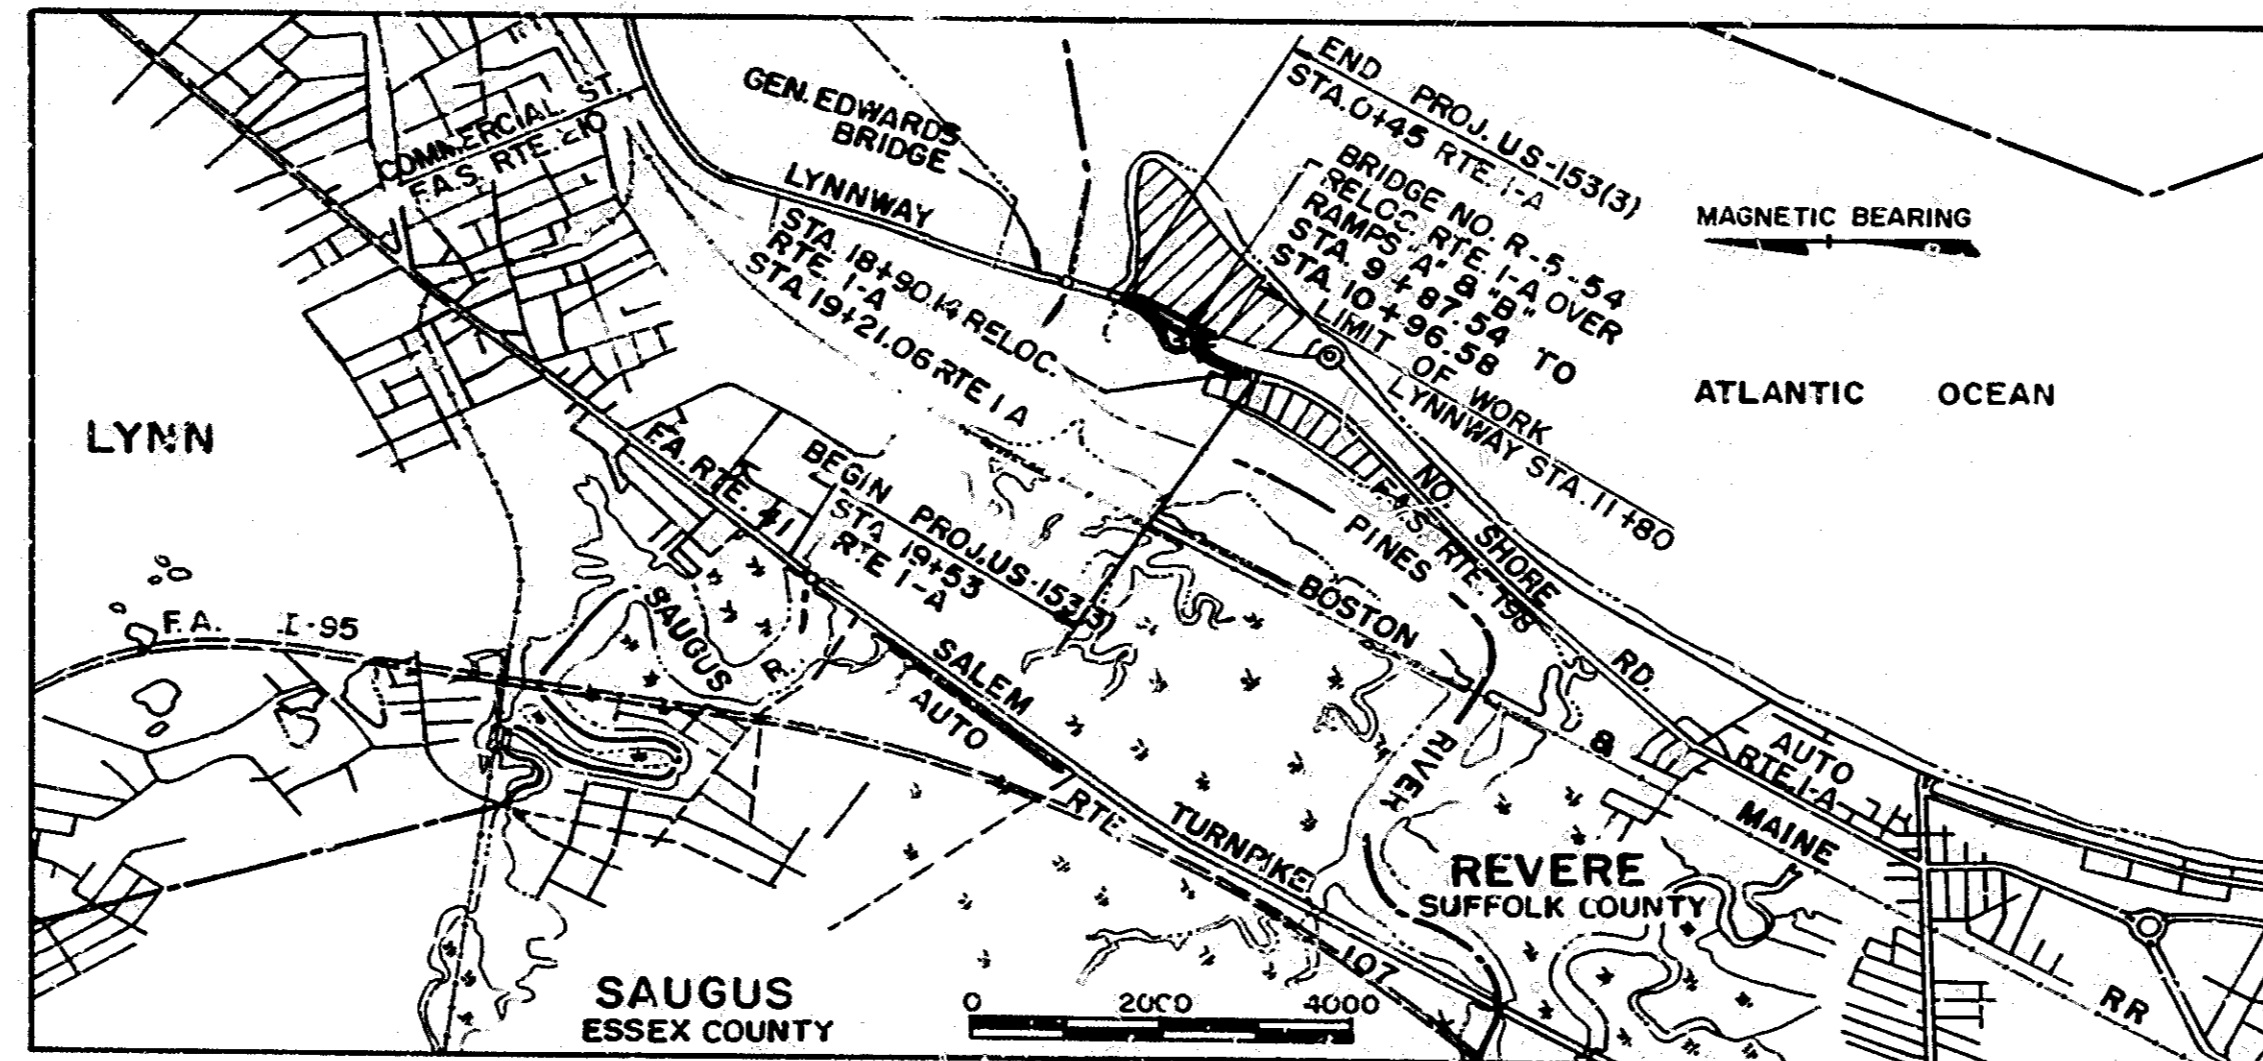

SCALES
 SEE BAR SCALES
 CROSS SECTIONS 1" = 8'

CONVENTIONAL SIGNS

MAGNETIC BEARING	-----
COUNTY, CITY OR TOWN BOUNDARY LINE	-----
COUNTY, CITY OR TOWN SIDE LINE	-----
FENCE LINE	-----
SURVEY LINE	-----
CONSTRUCTION BASELINE OR SURVY BAS. LINE	S 36°-22' 17"
RIGHT OF WAY LINE	-----
CULVERTS	-----
PROP. SURFACE	-----
EXIST. SURFACE	-----
ELEVATIONS	-----
POLES	-----

RECOMMENDED FOR APPROVAL

Gene... RE 6/15/71
 CHIEF ENGINEER DATE

APPROVED

COMMISSIONER OF PUBLIC WORKS

ASSOCIATE COMMISSIONERS

DEPARTMENT OF TRANSPORTATION
 FEDERAL HIGHWAY ADMINISTRATION
 APPROVED
 DIVISION ENGINEER DATE




BAYSIDE ENGINEERING ASSOCIATES INCORPORATED
 BOSTON, MASS.

Anthony Paul La Rosa

NOTE

LENGTH OF PROJECT NO. U.S. 153(3) 1,877.08 FT. = 0.355 MILES R

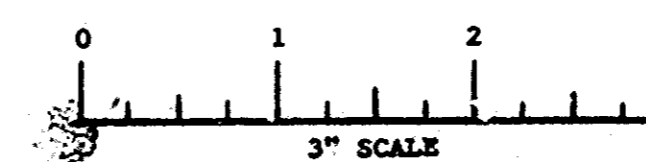

DRAINAGE DETAILS
SEE SHEET NO.13
SEE BELOW

TRAFFIC SIGNAL CONDUIT
SEE SHEET NO.13
T-T

STEEL BEAM HIGHWAY GUARD TYPE SS
DOUBLE FACED W/ 36" CHAIN LINK FENCE
STA. 1+25 TO STA. 2+74 RELOC. RTE. I-A
STA. 3+10 TO STA. 4+00 RELOC. RTE. I-A

STEEL BEAM HIGHWAY GUARD TYPE SS
DOUBLE FACED
STA. 4+00 TO STA. 9+87 RELOC. RTE. I-A


REVERSE ROUTE -1A

PROJ. NO.	STATE	FED. AID PROJ. NO.	FISCAL YEAR	SHEET NO.	TOTAL SHEETS
1	MASS.	S-153 (3)	197	6	6



7057

ELECTRIC DETAILS
SEE BELOW
SEE SHEET NO. 18, 22, 23

END PROJ US 153.3)
MEET EXIST. PAVEMENT STA. 0+45

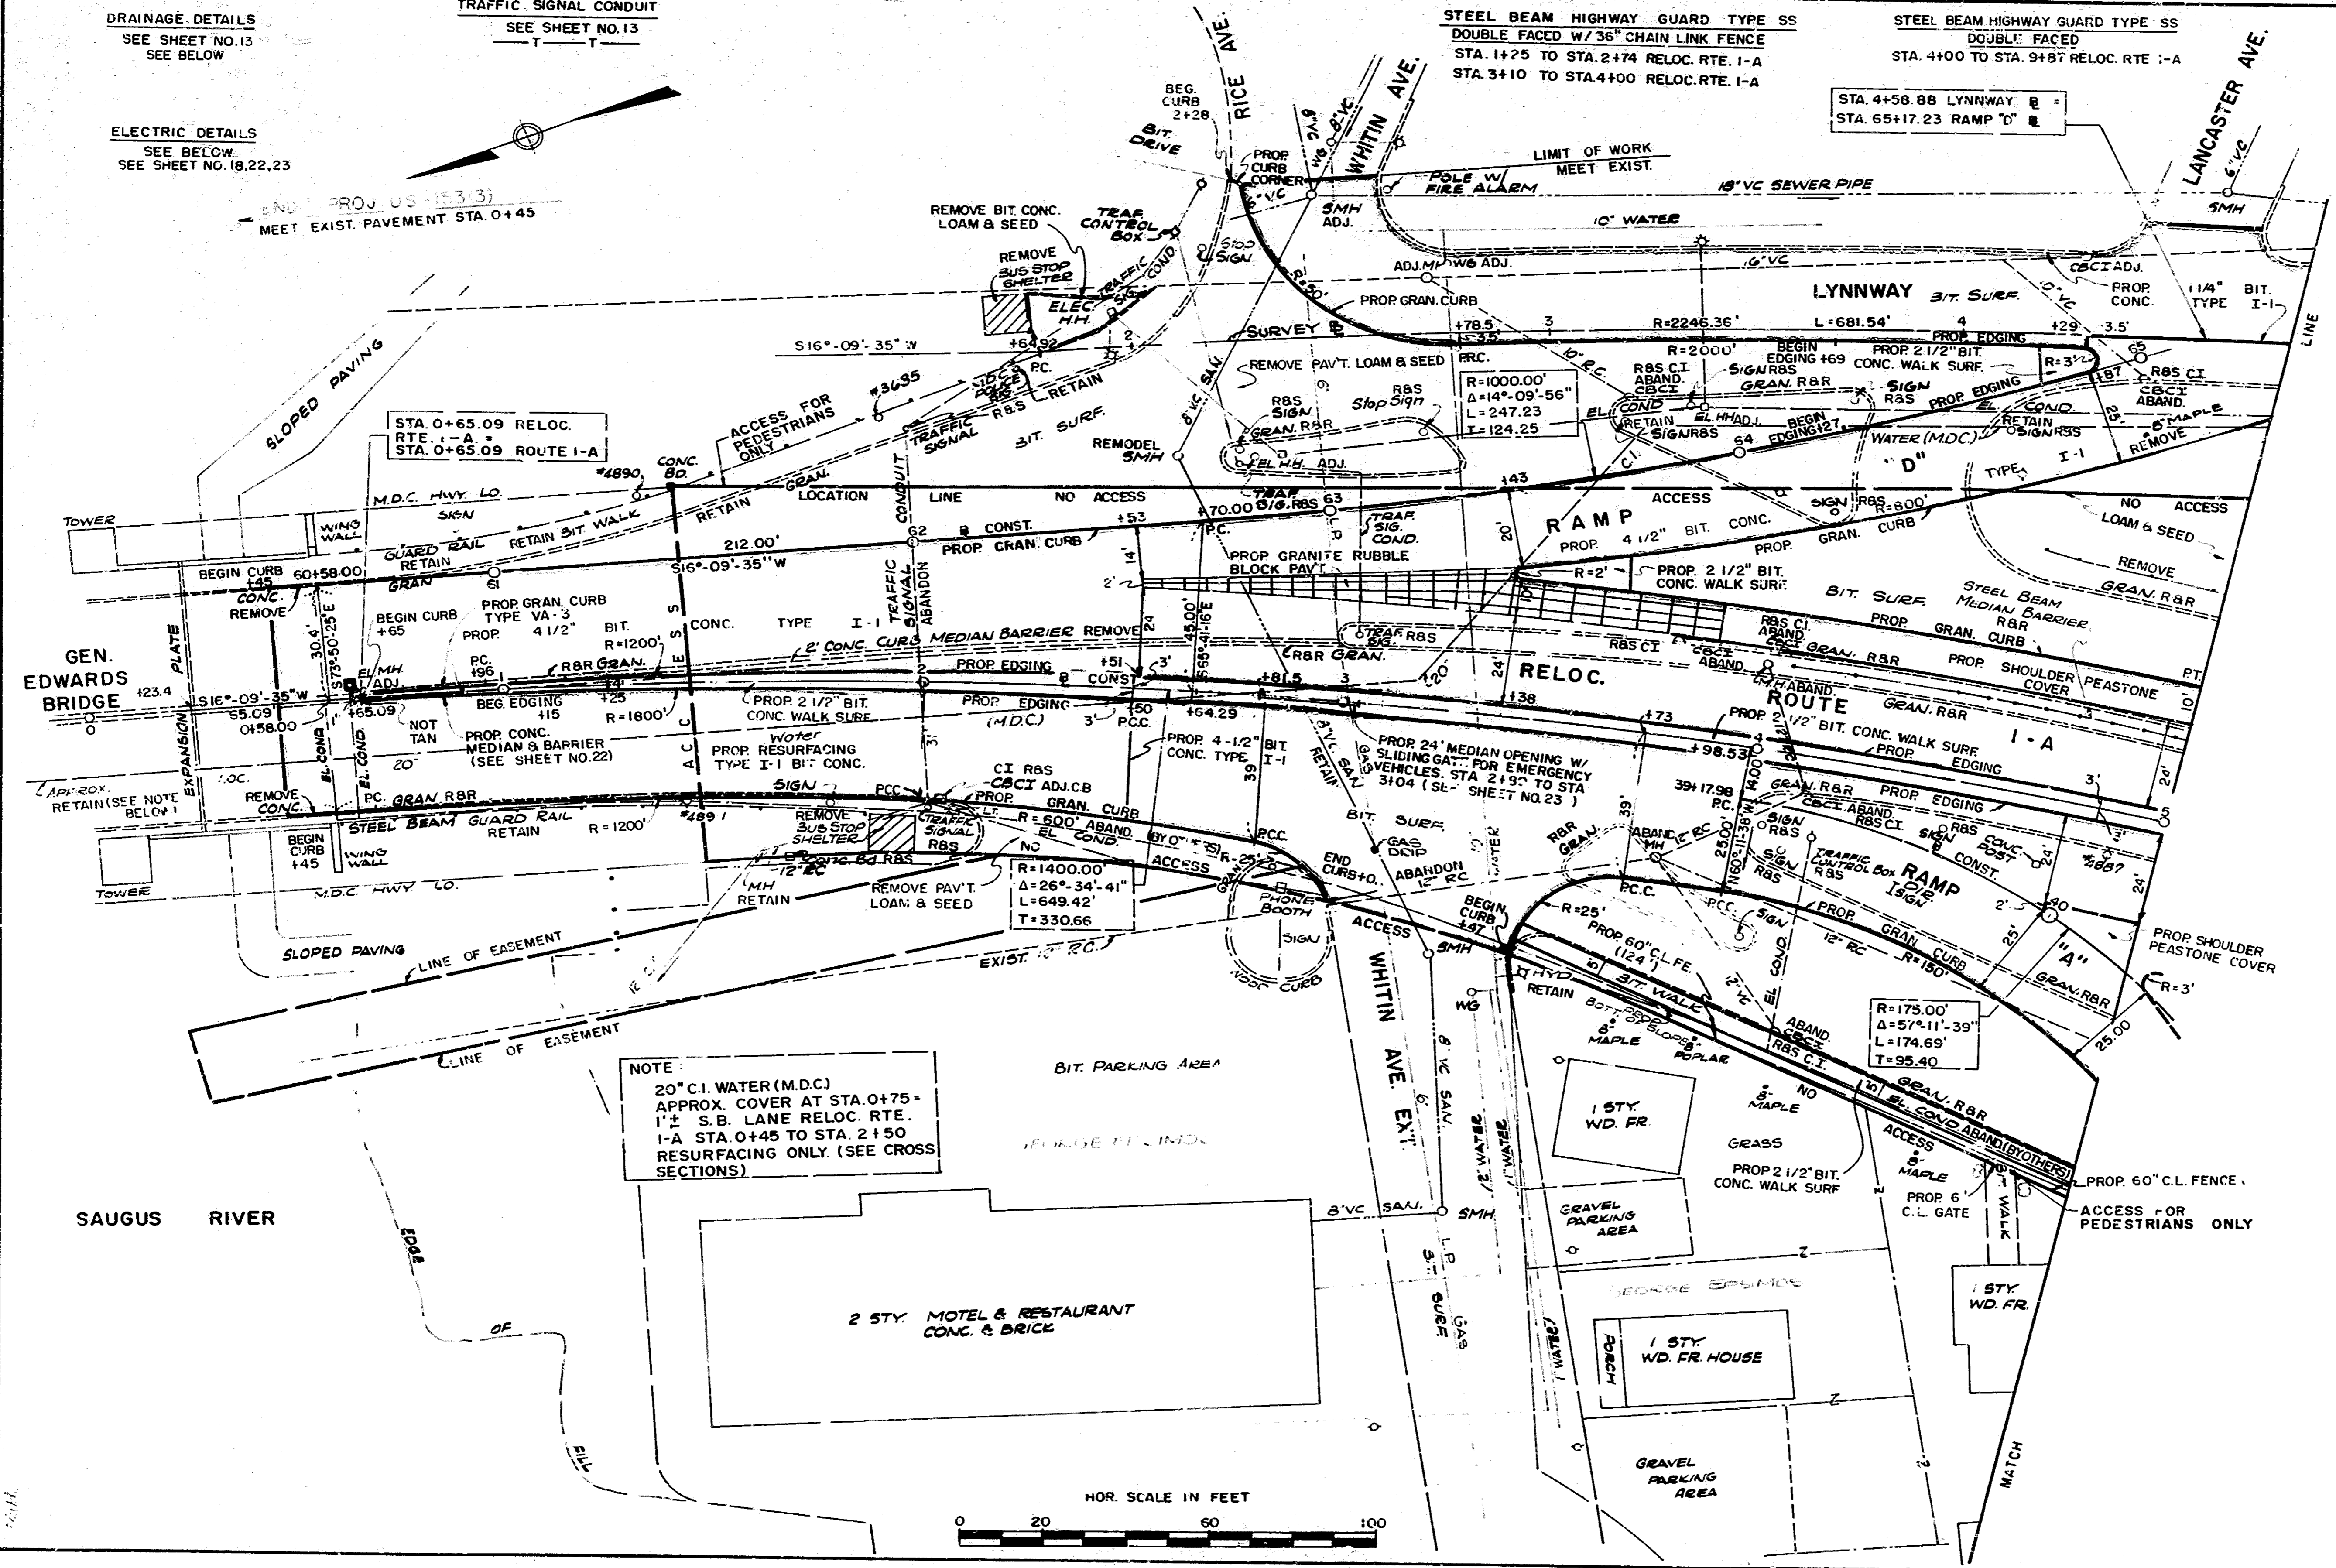

NOTE:
20" C.I. WATER (M.D.C.)
APPROX. COVER AT STA. 0+75 -
1'± S.B. LANE RELOC. RTE.
I-A STA. 0+45 TO STA. 2+50
RESURFACING ONLY. (SEE CROSS
SECTIONS)

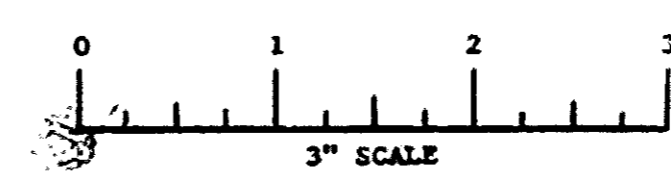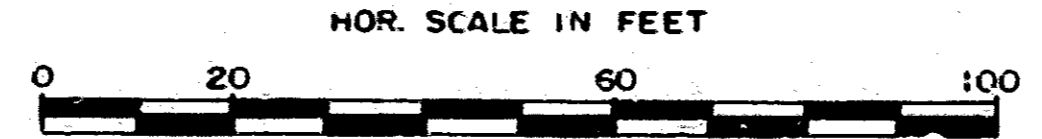

CONT. ON SHT. NO. 7

FOR PROFILE SEE SHEET NO. 11, 12

DRAINAGE DETAILS
SEE SHEET NO 14
SEE BELOW

STEEL BEAM HIGHWAY GUARD TYPE SS
DOUBLE FACED
STA. 4+10 TO STA. 9+87 RELOC. RTE. 1-A

STEEL BEAM HIGHWAY GUARD TYPE SS
SINGLE FACED
STA. 7+00 LT. TO STA. 9+76 LT. RELOC. RTE. 1-A
STA. 4+12 LT. RAMP "B" TO STA. 9+23 RT. RELOC.
RTE. 1-A 35.

ELECTRICAL DETAILS
SEE BELOW
SEE SHEET NO. 18, 22, 23




CONT. ON SHT. NO. 6

CONT. ON SHT. NO. 8

REVERSE ROUTE I-A

PUB. NO.	STATE	FED. AID PROJ. NO.	FISCAL YEAR	SHEET NO.	TOTAL SHEETS
1	MASS.	US-153(13)	197	7	25

7058

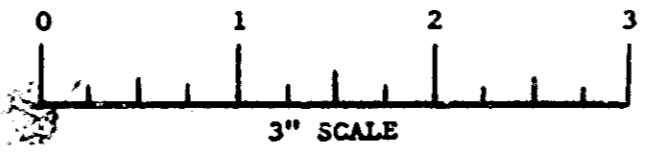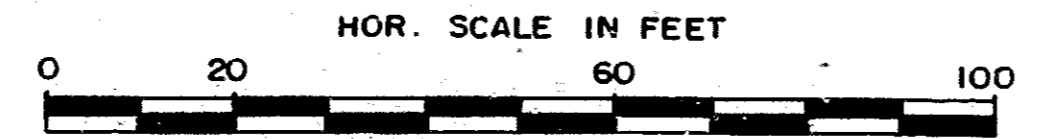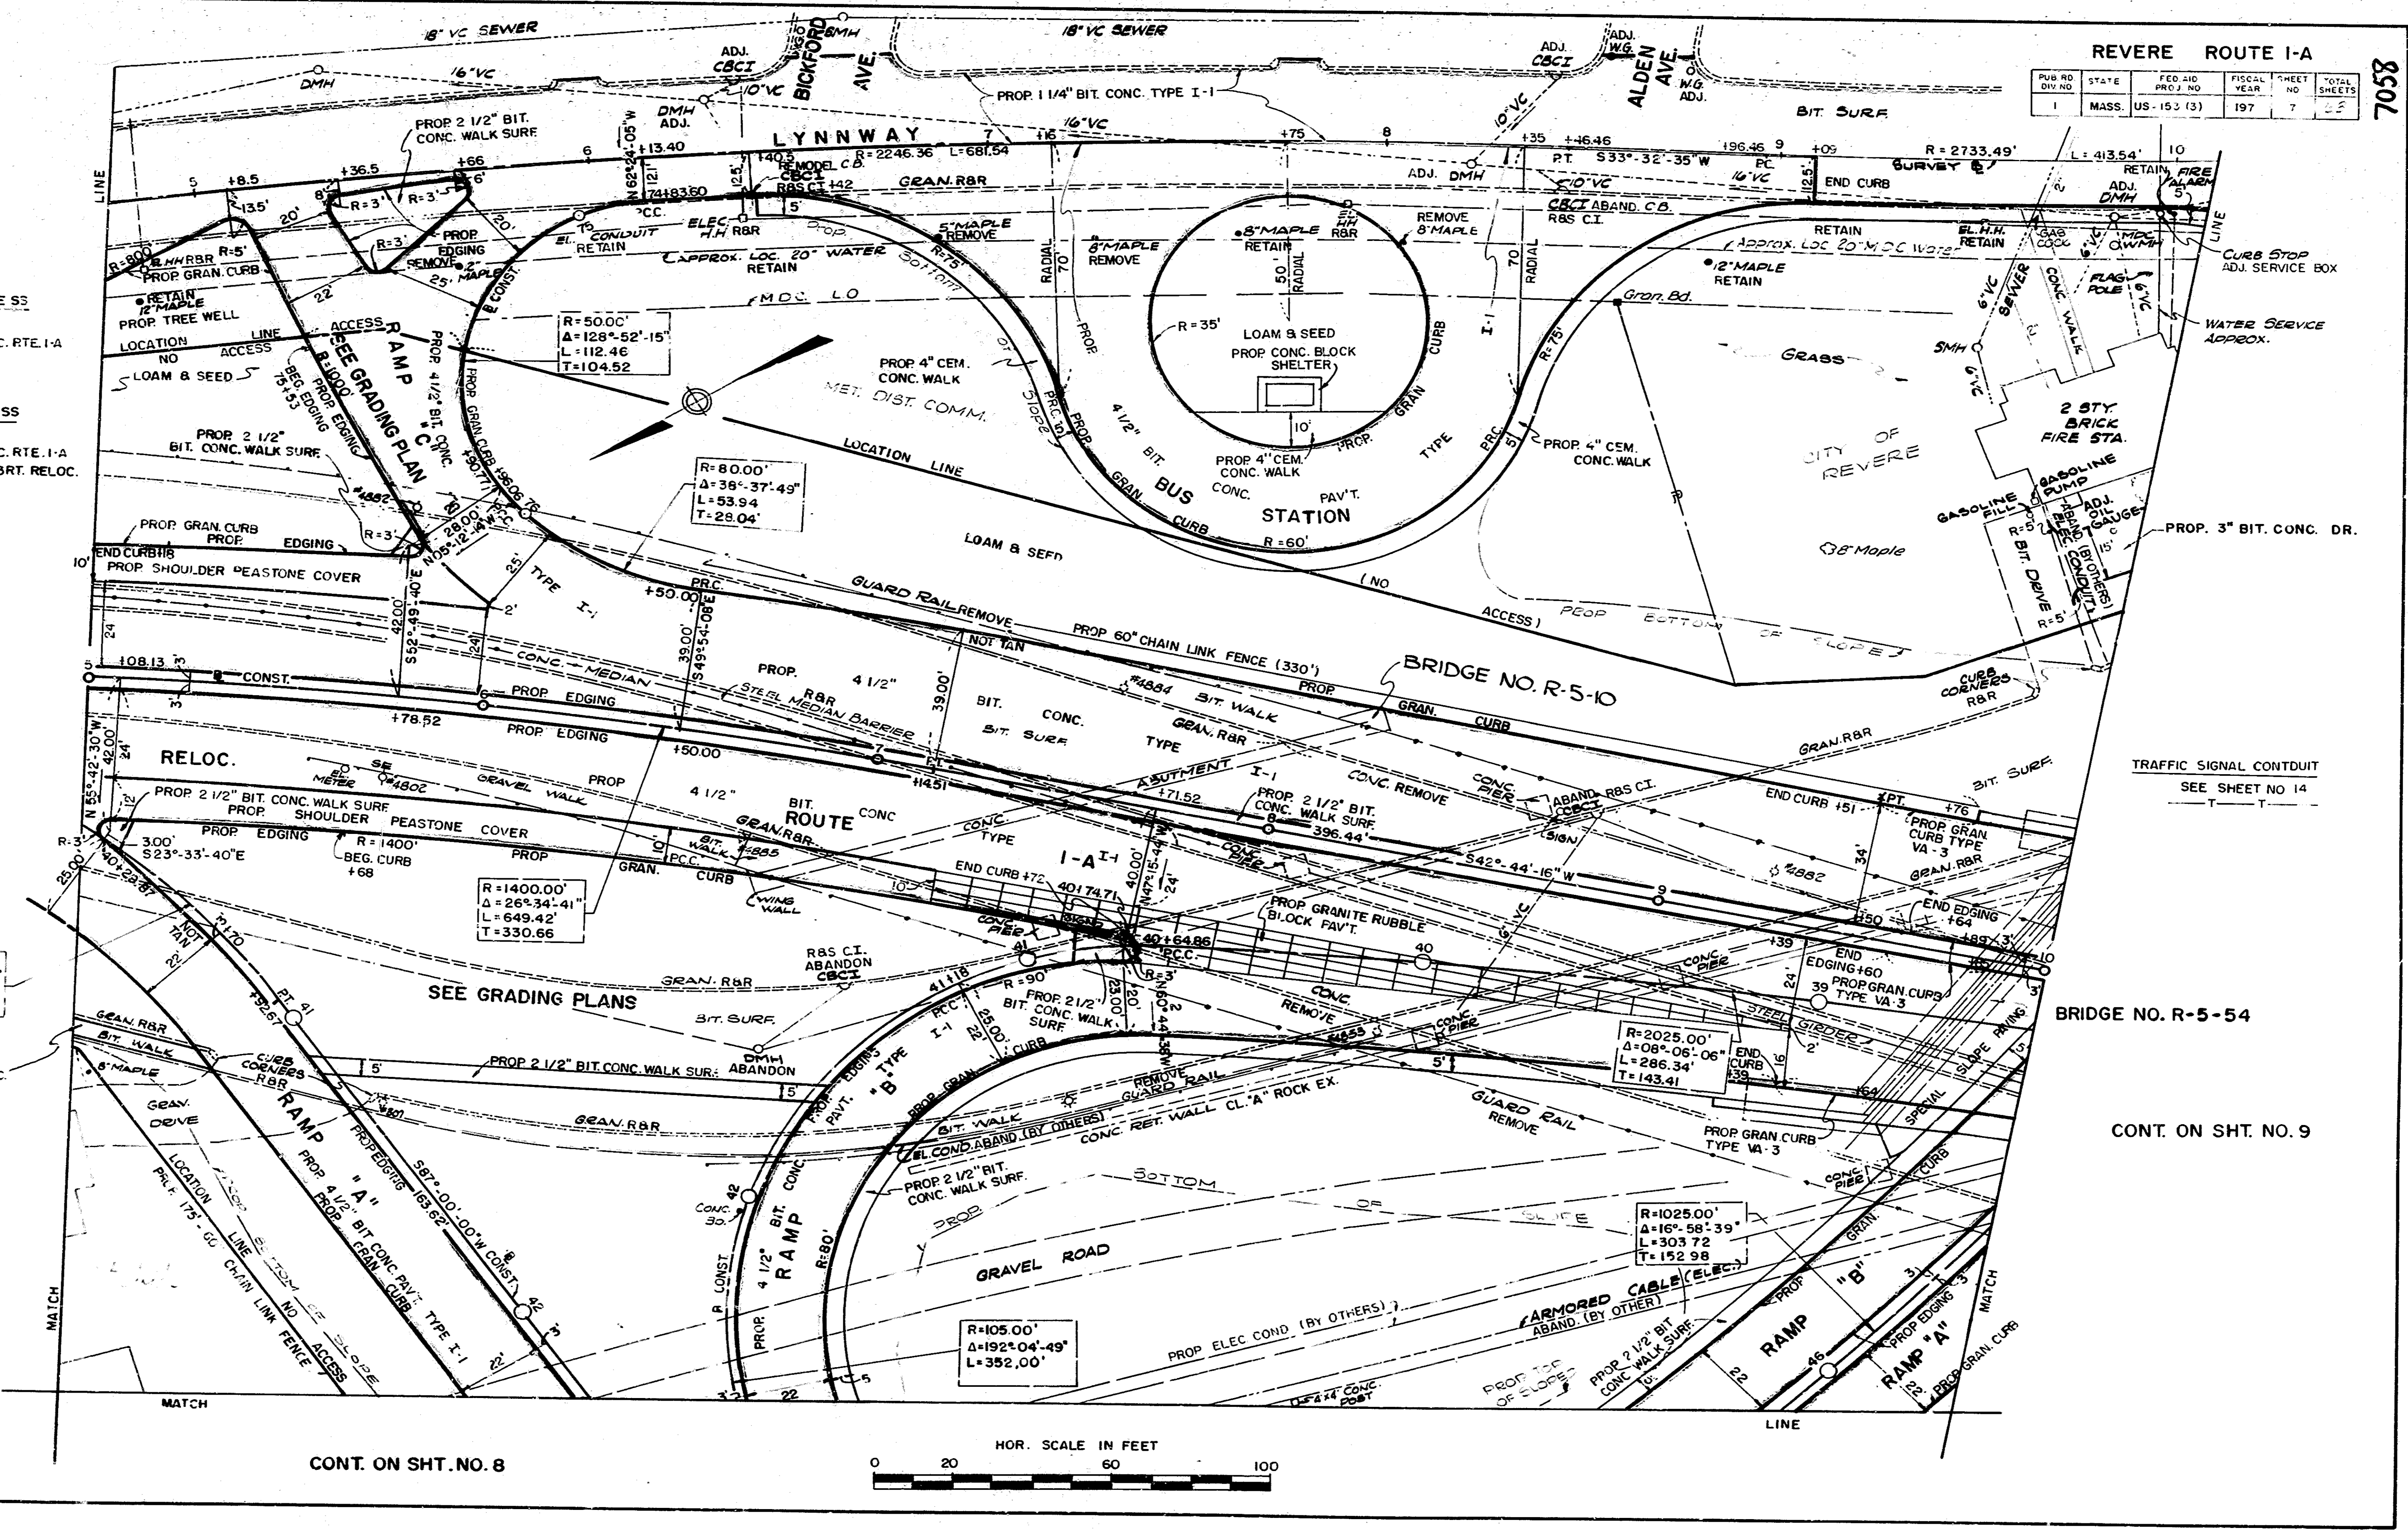

FOR PROFILE SEE SHEET NO. 11, 12

DRAINAGE DETAILS
SEE SHEET NO.16

CONT. ON SHT. NO. 7 & 8

REVERE ROUTE I-A

PUB. NO.	STATE	FED. AID PROJ. NO.	FISCAL YEAR	SHEET NO.	TOTAL SHEETS
1	MASS.	US-157(13)	197	9	5

STEEL BEAM HIGHWAY GUARD TYPE SS
SINGLE FACED
STA. 11+06 RT. RELOC. RTE. I-A SB TO STA. 17+50
STA. 11+46 LT. RELOC. RTE. I-A NB TO STA. 17+00

STEEL BEAM HIGHWAY GUARD TYPE SS
DOUBLE FACED
STA. 10+96 RELOC. RTE. I-A TO STA. 18+90 RELOC. RTE. I-A


ELECTRICAL DETAILS
SEE THIS SHEET
SEE SHEET NO.19,22,23

TRAFFIC SIGNAL CONDUIT
SEE SHEET NO.16



TEMP. DETOUR ROAD
SEE SHEET NO. 5

FOR PROP. BASEBALL FIELD
SEE SHEET NO. 23

STA. 10+79.00 LYNNWAY R.
STA. 50+00.32 RAMP R.

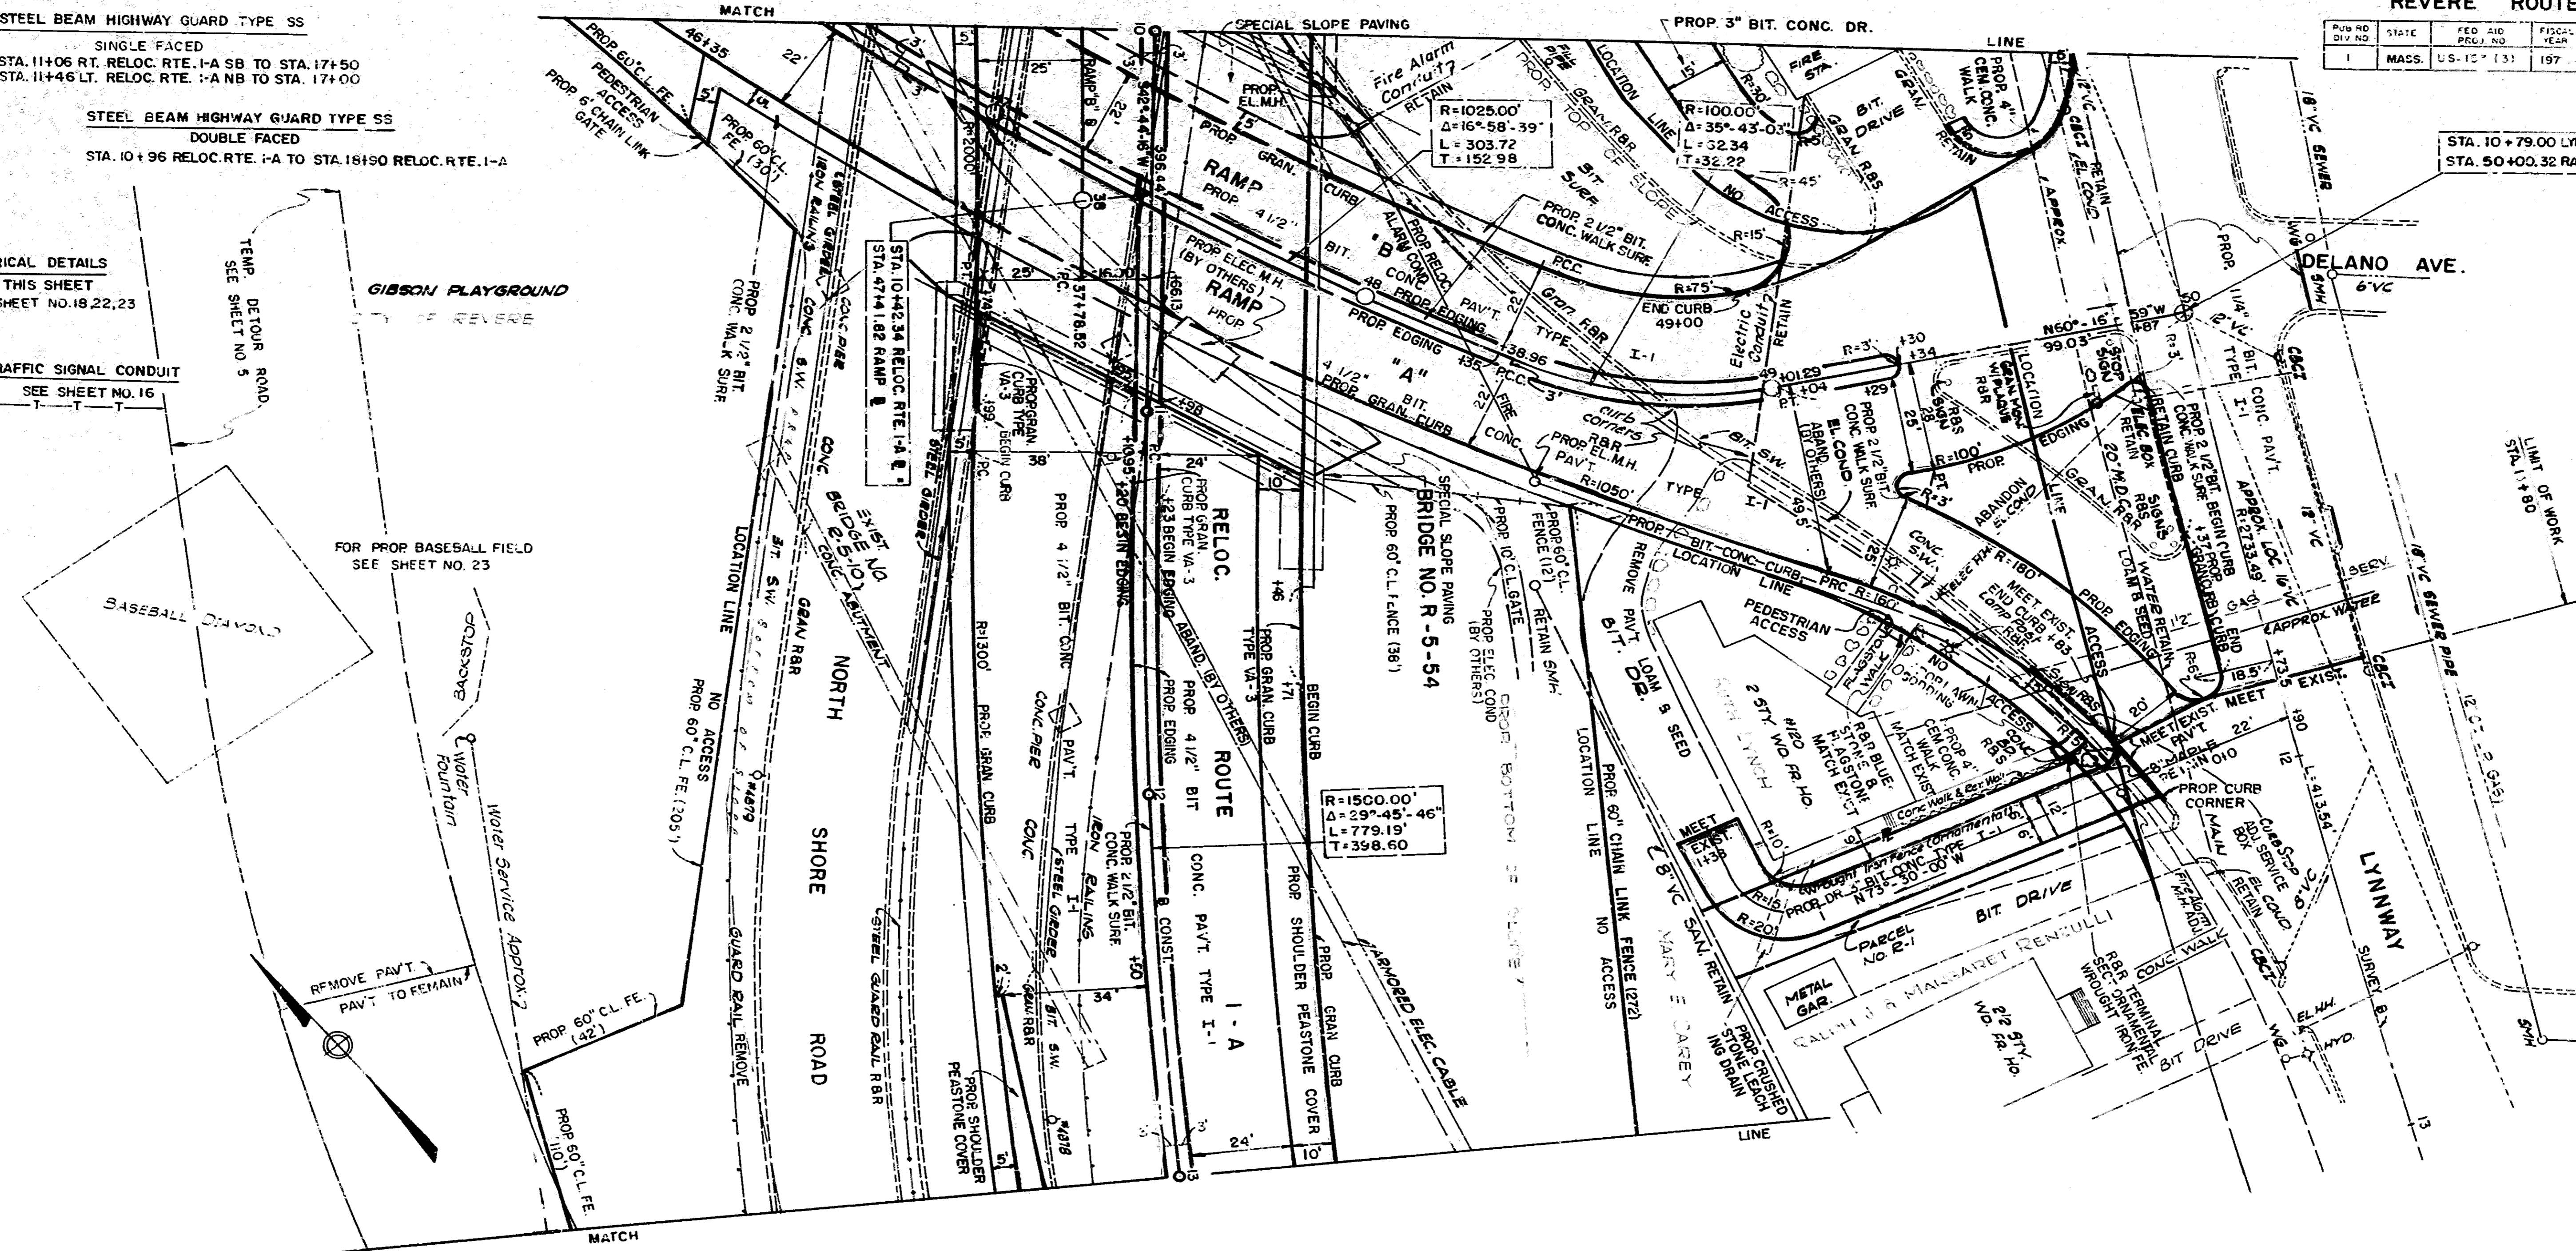

CONT. ON SHT. NO. 10

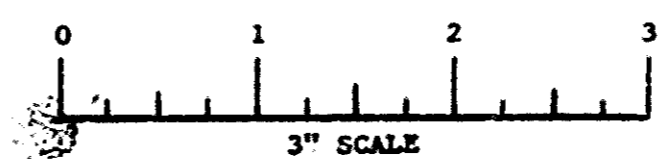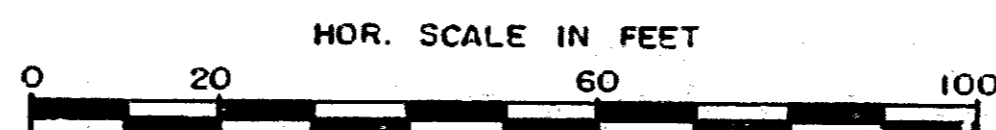


FOR PROFILE SEE SHEET NO.11,12

REVERE ROUTE I-A


PUB. DIV. NO.	STATE	FED. AID PROJ. NO.	FISCAL YEAR	SHEET NO.	TOTAL SHEETS
1	MASS.	US-153 (3)	197	13	15

DRAINAGE, GRADING

7053

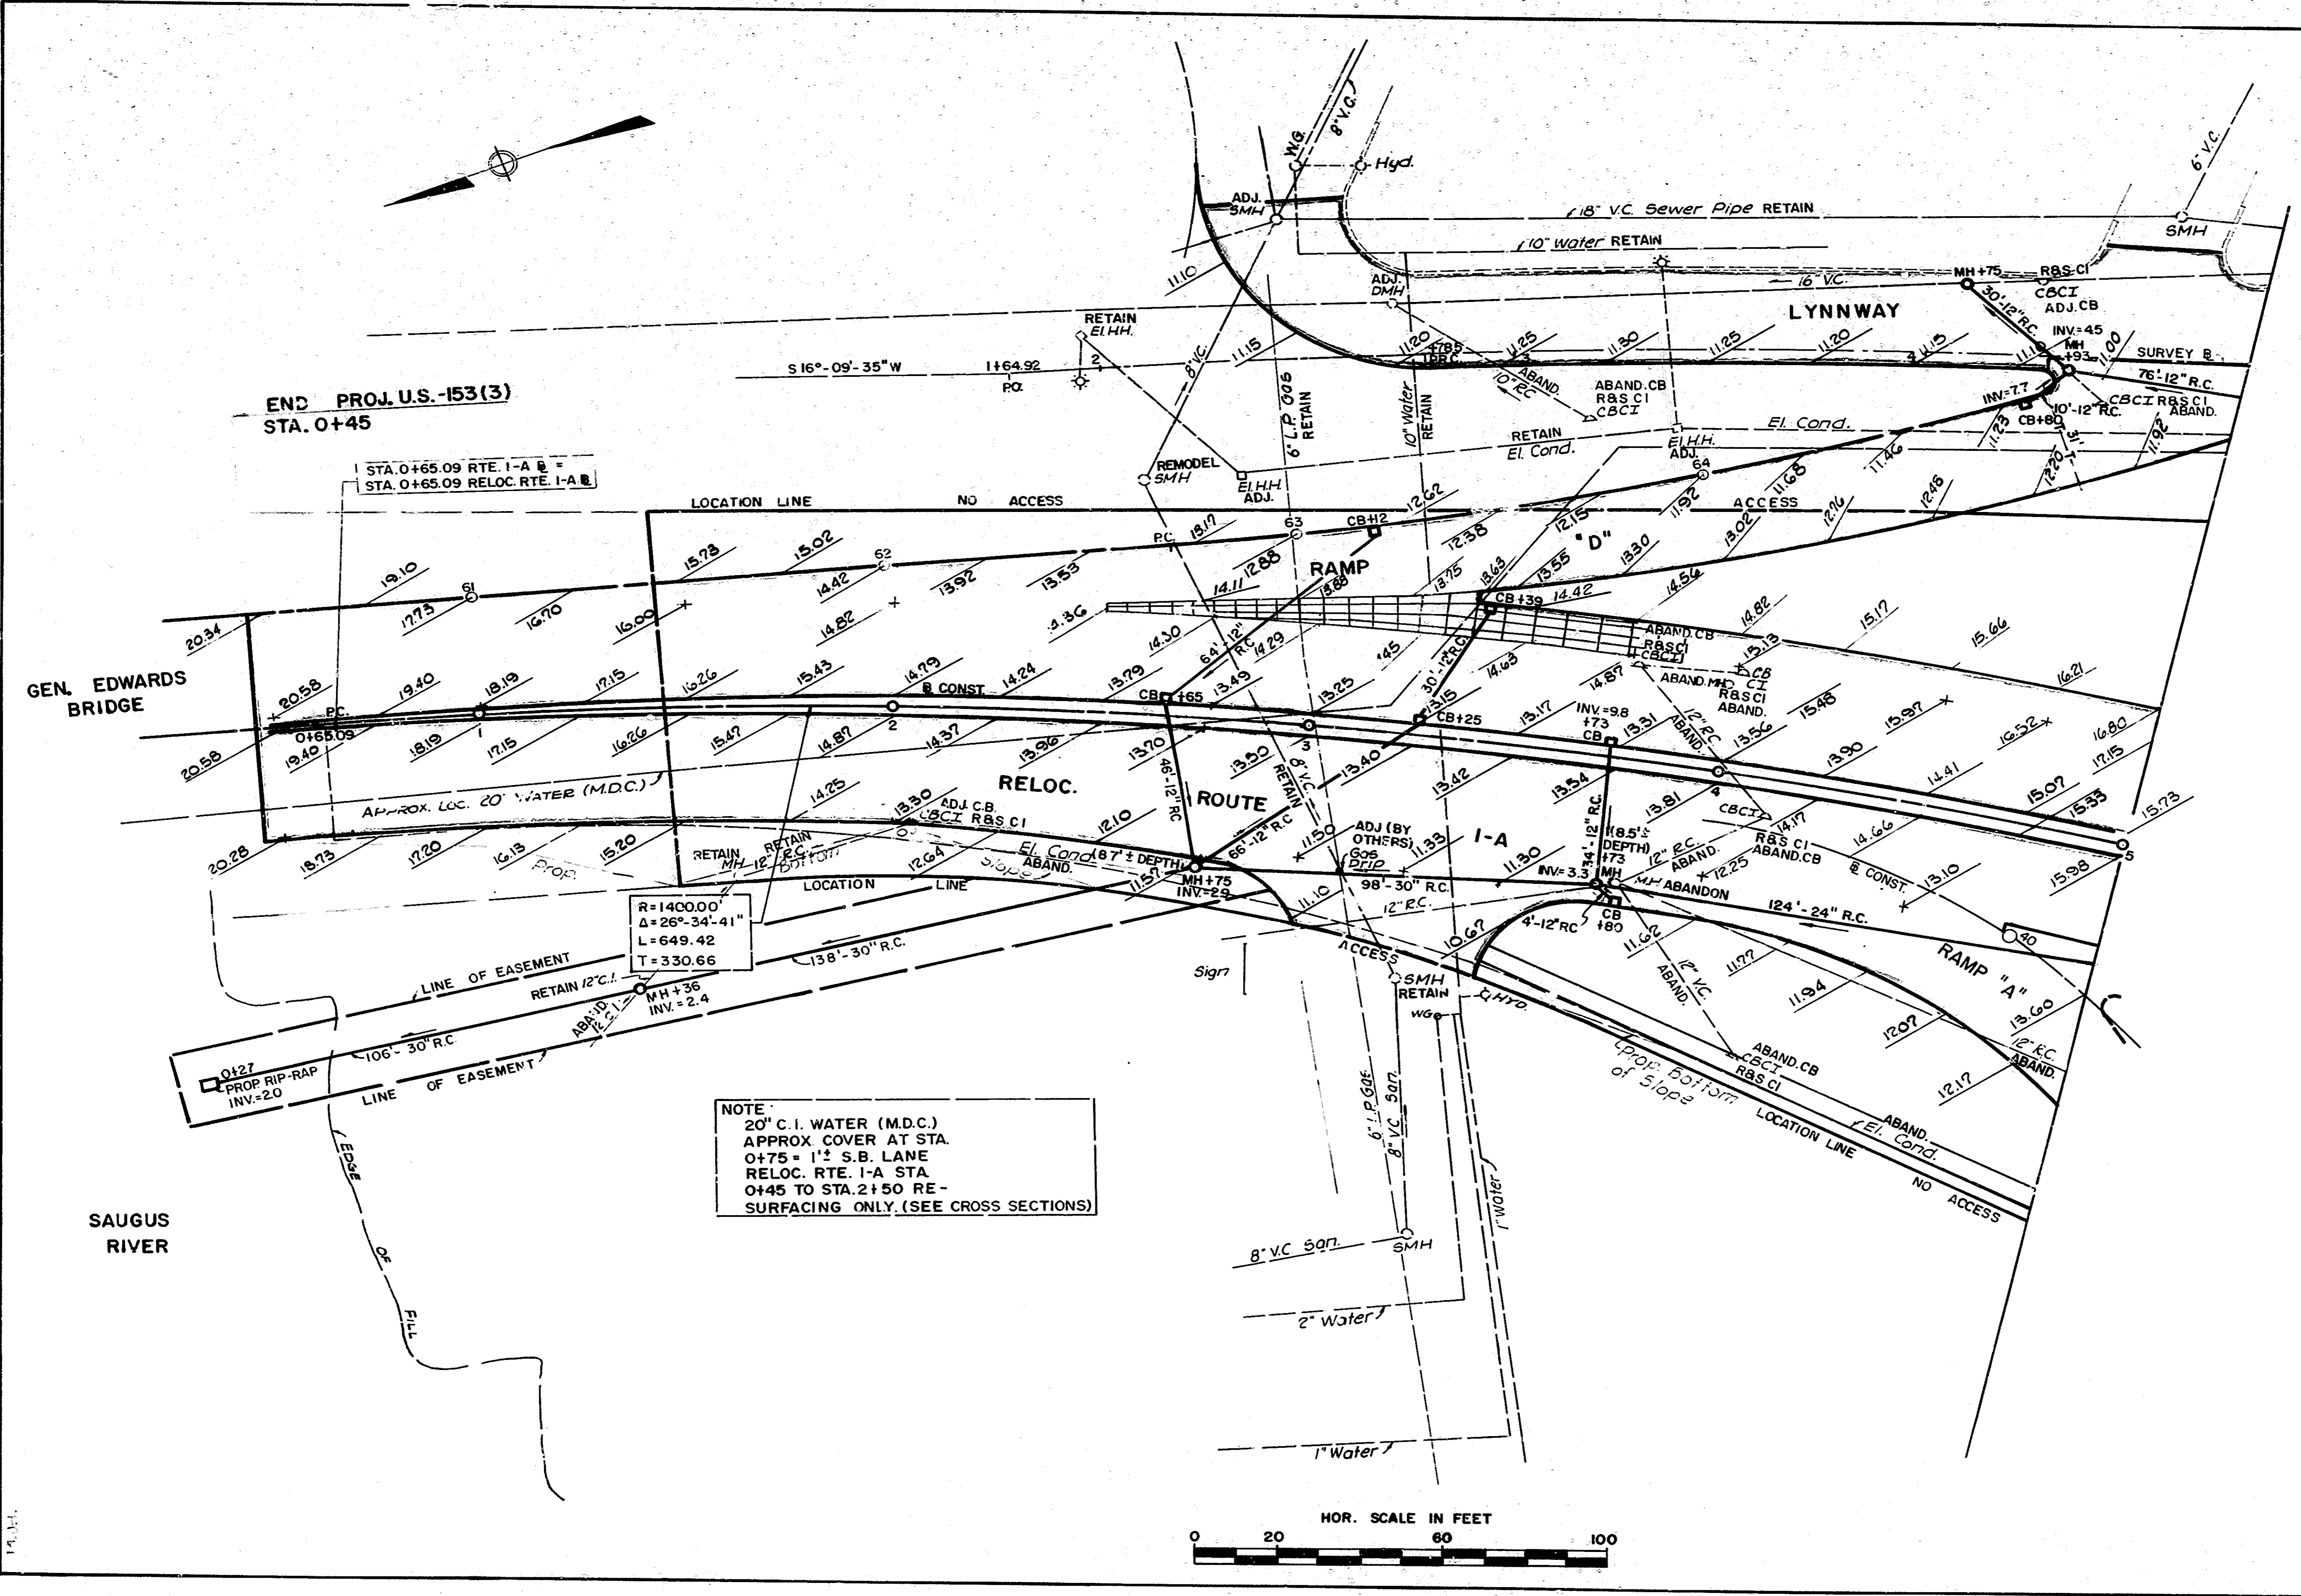


CONT. ON SHT. NO. 14

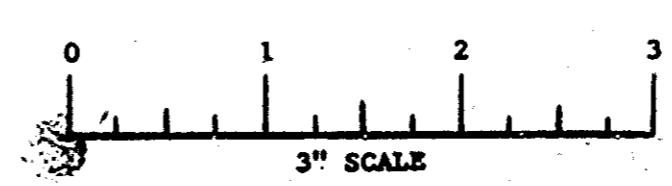

REVERE ROUTE I-A

PUB. RD. DIV. NO.	STATE	FED. AID PROJ. NO.	FISCAL YEAR	SHEET NO.	TOTAL SHEETS
1	MASS.	U.S. 153 (3)	197	14	

DRAINAGE, GRADING

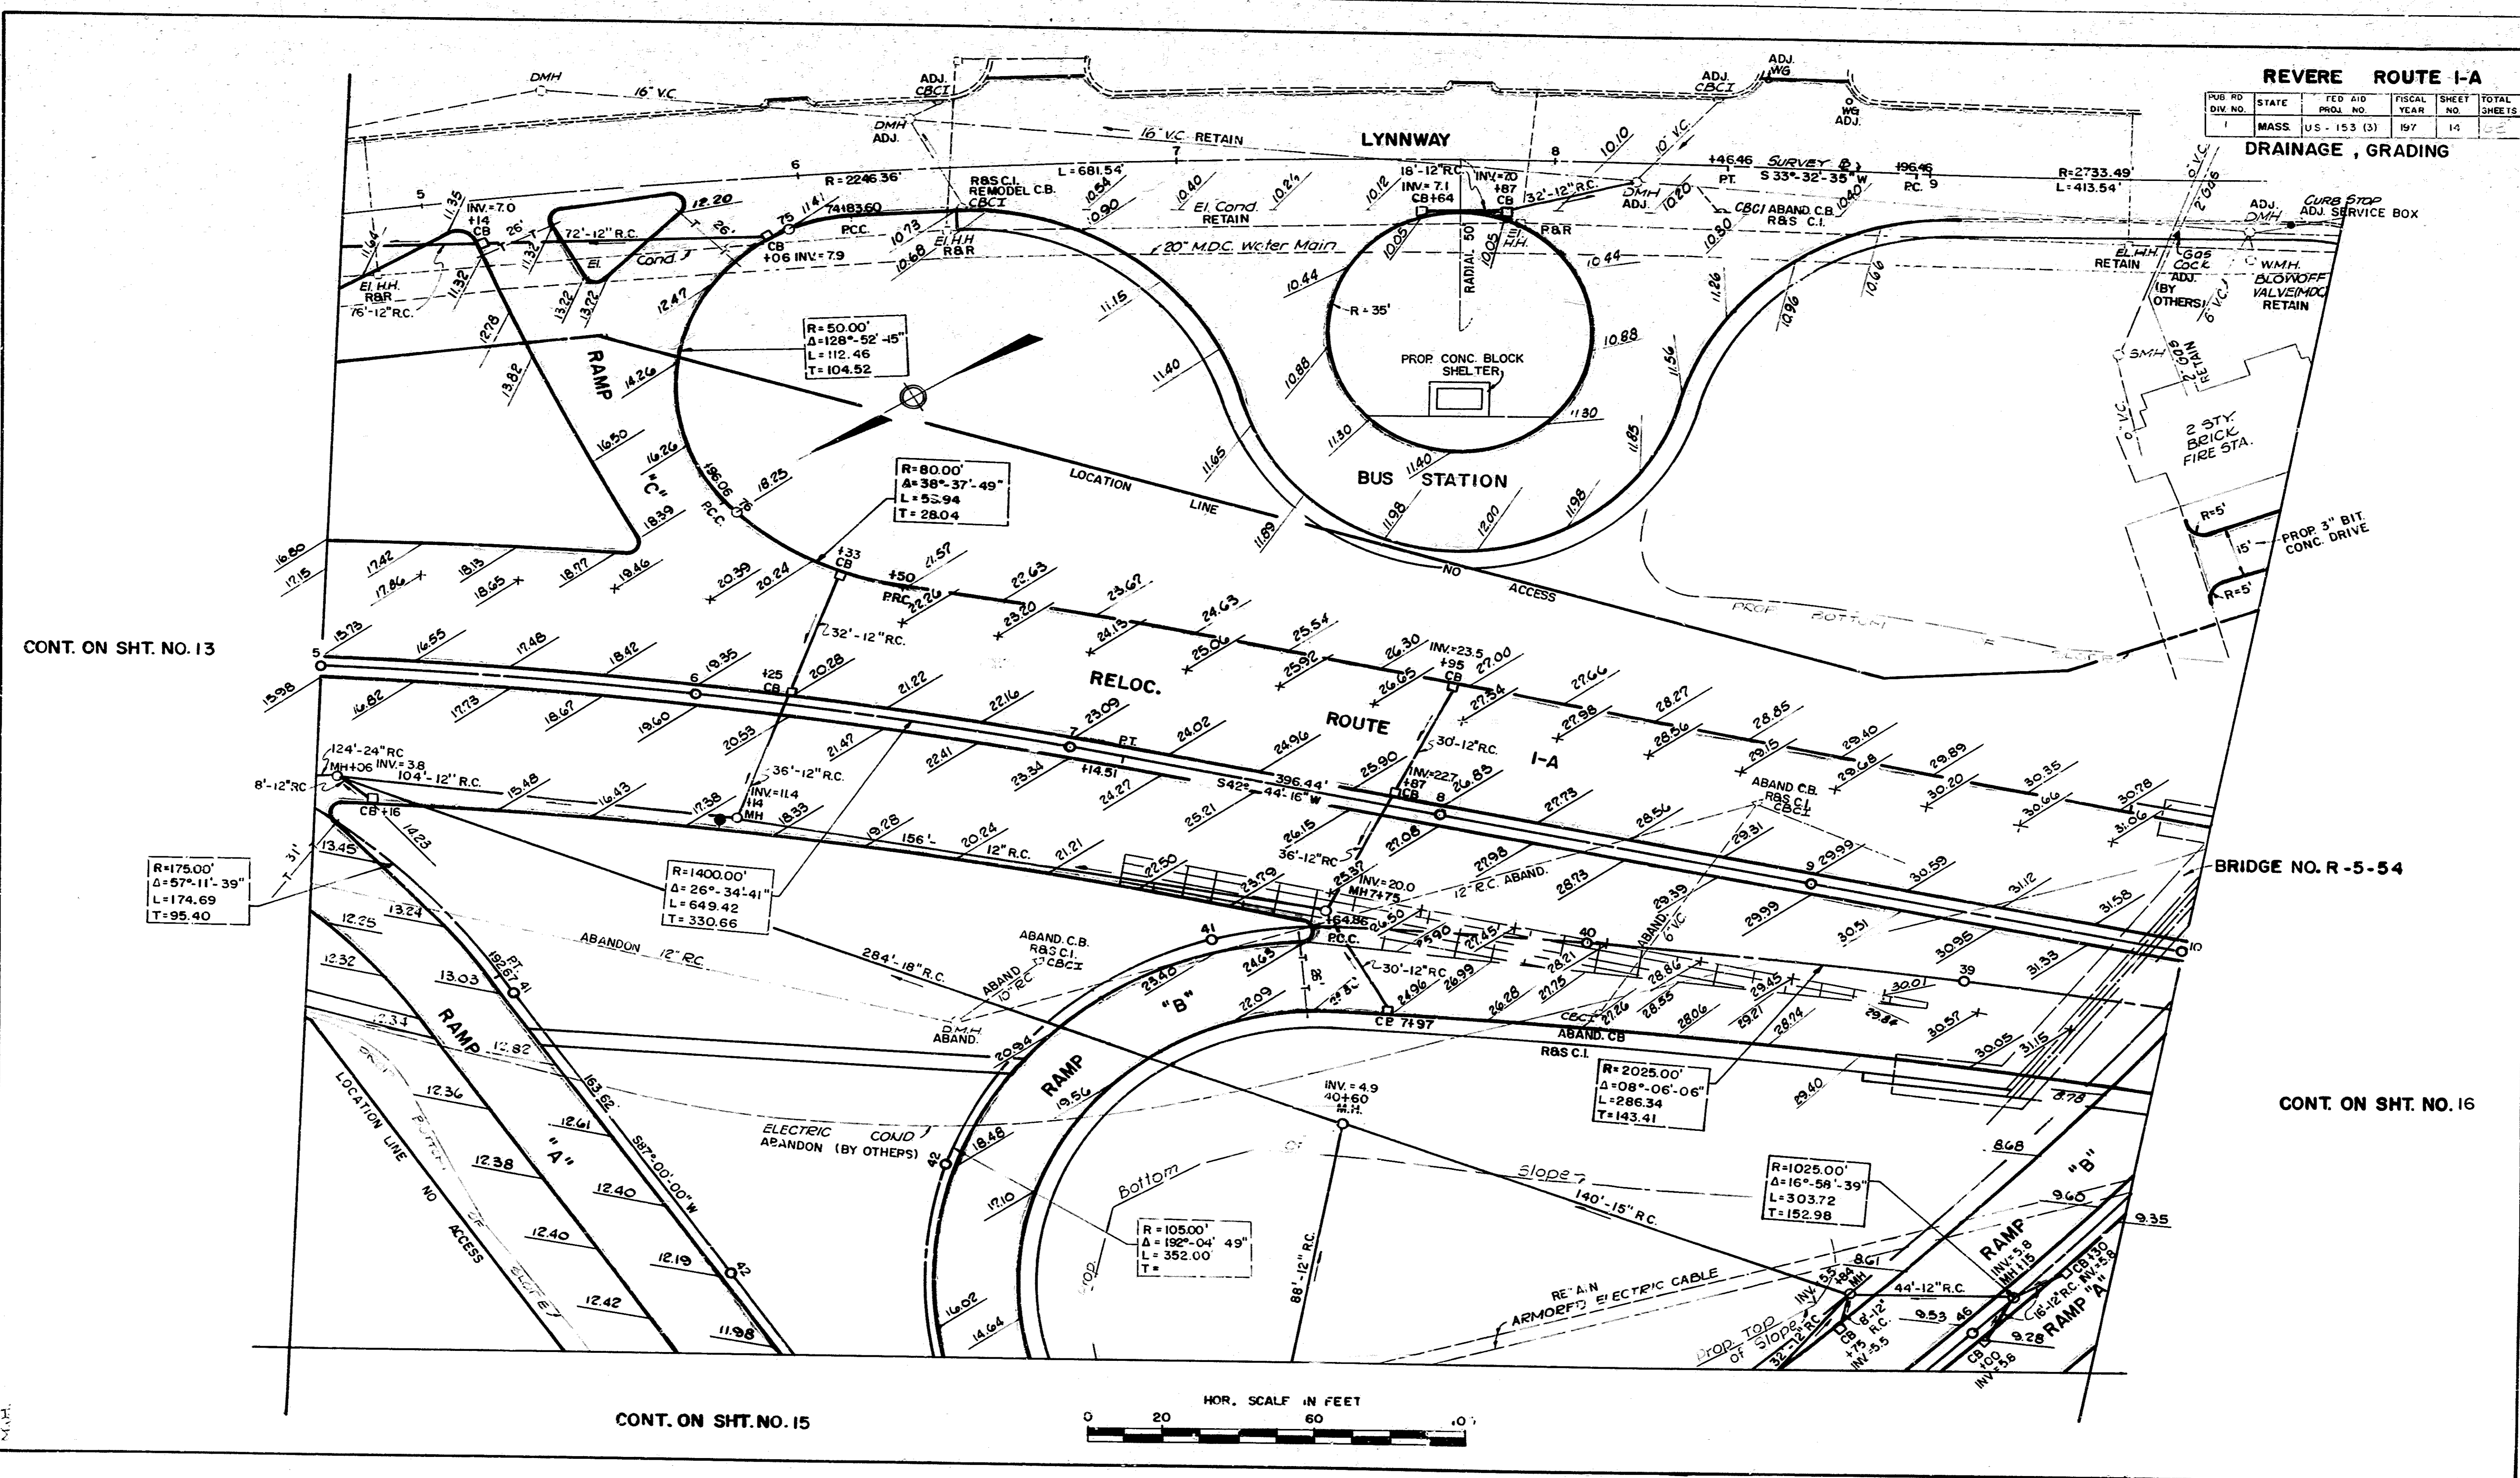

CONT. ON SHT. NO. 13

CONT. ON SHT. NO. 16



CONT. ON SHT. NO. 15

CONT. ON SHT. NO.14

REVERE ROUTE I-A

PUB. RC. DIV. NO.	STATE	FED. AID PROJ. NO.	FISCAL YEAR	SHEET NO.	TOTAL SHEETS
1	MASS.	US - 153 (3)	197	16	42

DRAINAGE, GRADING

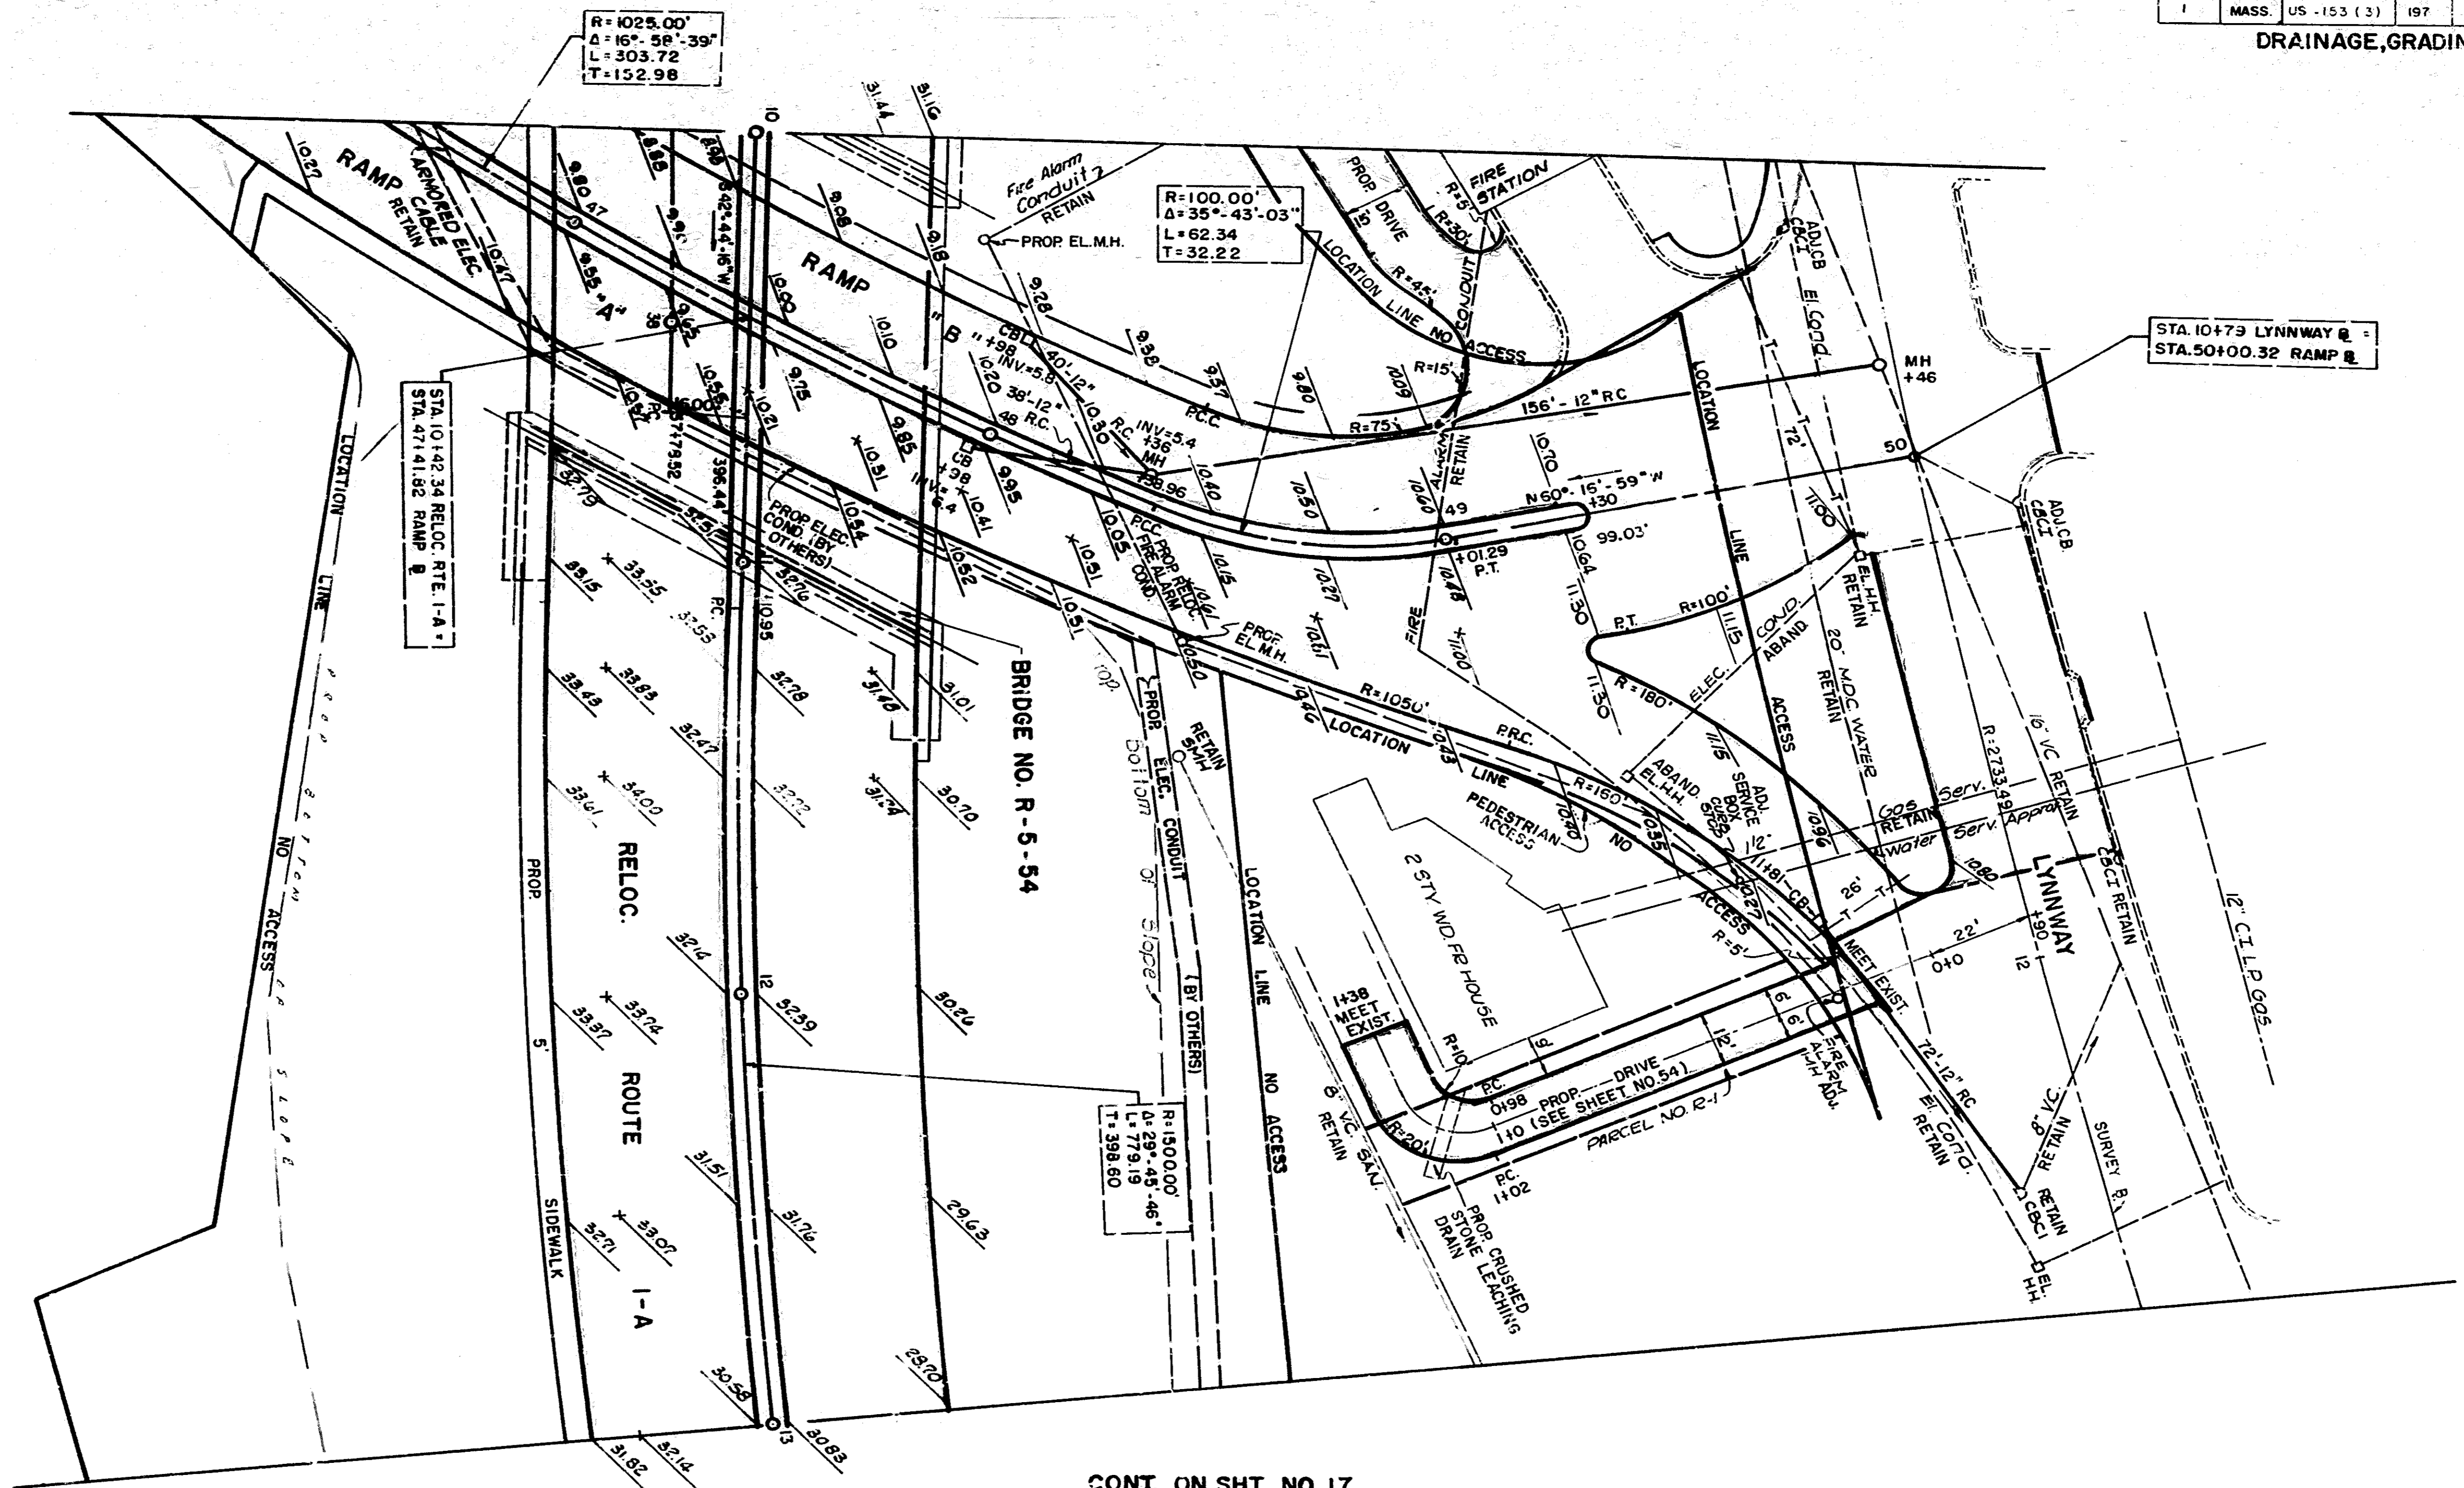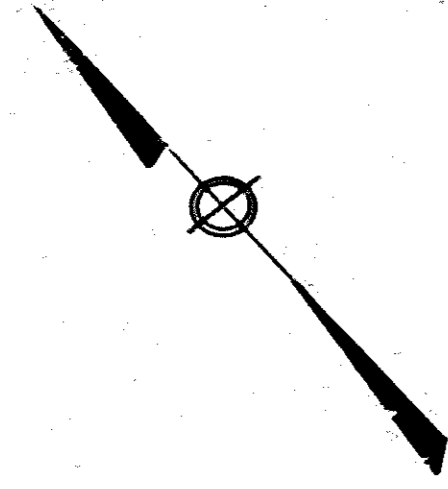

R=1025.00'
 Δ=16°-58'-39"
 L=303.72
 T=152.98



R=100.00'
 Δ=35°-43'-03"
 L=62.34
 T=32.22

STA. 10+42.34 RELOC. RTE. I-A
 STA. 47+41.82 RAMP

STA. 10+73 LYNNWAY
 STA. 50+00.32 RAMP

R=1500.00'
 Δ=28°-45'-46"
 L=779.19
 T=398.80


CONT. ON SHT. NO.17

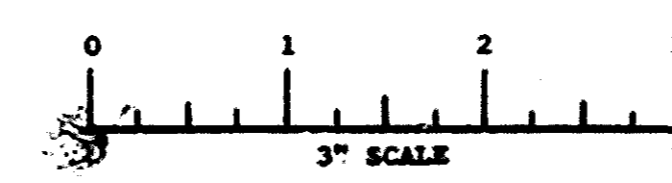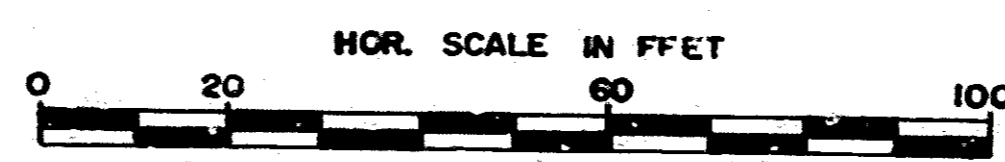

REVERSE ROUTE-1A

PUB. NO.	STATE	FED. AID PROJ. NO.	FISCAL YEAR	SHEET NO.	TOTAL SHEETS
1	MASS.	US-153 (3)	19	18	5

LIGHTING & SIGN LOCATIONS


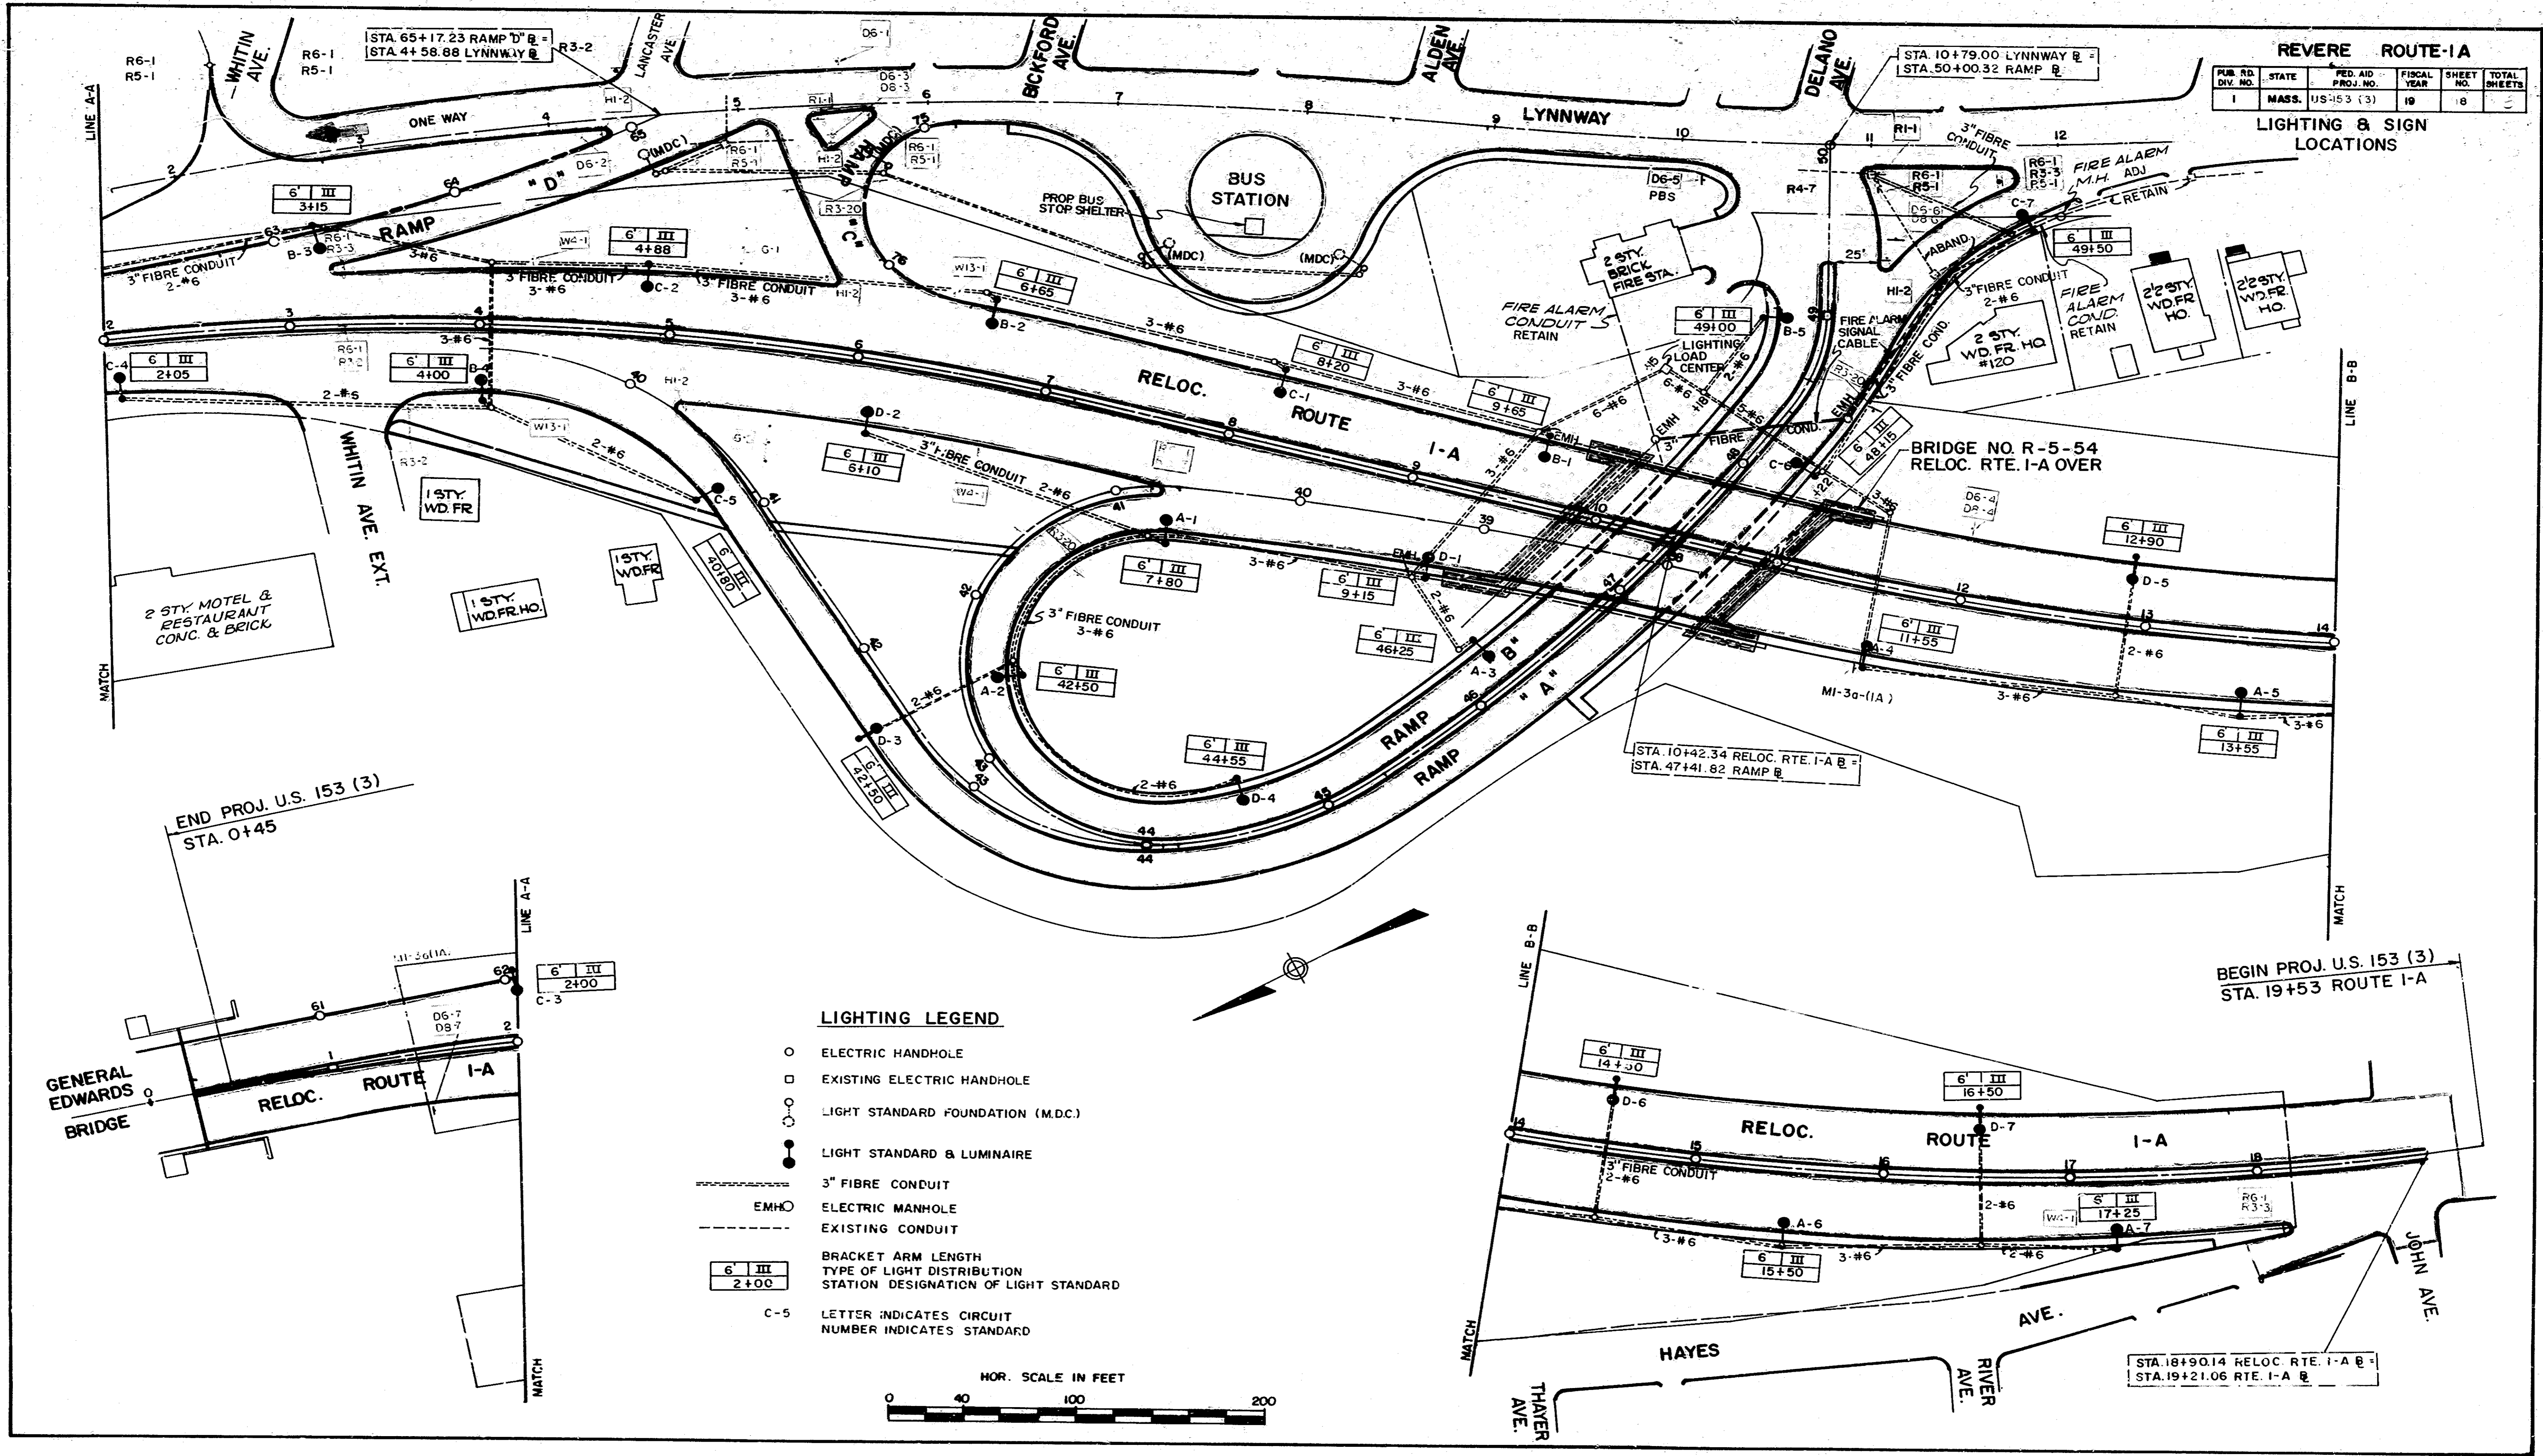


END PROJ. U.S. 153 (3)
STA. 0+45

BEGIN PROJ. U.S. 153 (3)
STA. 19+53 ROUTE 1-A

LIGHTING LEGEND

- ELECTRIC HANDHOLE
- EXISTING ELECTRIC HANDHOLE
- LIGHT STANDARD FOUNDATION (M.D.C.)
- LIGHT STANDARD & LUMINAIRE
- 3" FIBRE CONDUIT
- - - EMHO
- - - ELECTRIC MANHOLE
- - - EXISTING CONDUIT
- BRACKET ARM LENGTH
- TYPE OF LIGHT DISTRIBUTION
- STATION DESIGNATION OF LIGHT STANDARD
- C-5 LETTER INDICATES CIRCUIT
- NUMBER INDICATES STANDARD

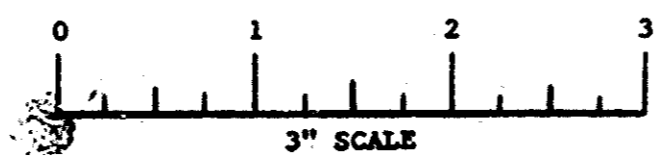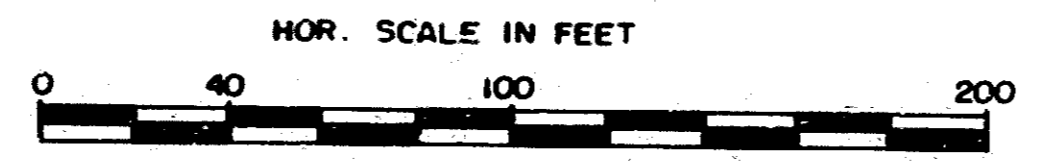

P001904-082825 - Public Records Request (MassDOT)

Message History (3)

✉ On 9/30/2025 5:22:02 PM, MassDOT Records Center wrote:

CC: neha.chandrankanth@sec.state.ma.us; pre@sec.state.ma.us

Subject: Public Records Request (MassDOT) :: P001904-082825

Body:

September 30, 2025

Robert Bamberg

Re: Public Records Request for “detailed maps showing all city, state, public and private utility lines that run through the Point of Pines. Specifically I am looking for maps that include Delano Ave, Alden Ave, and Bickford Ave, along with a span of the Lynnway that abuts each of these 3 streets.”

Our Reference No.: P001904-082825

Appeal No.: SPR25/2780

Good afternoon,

The Massachusetts Department of Transportation (“MassDOT”) is in receipt of your request for public records described above, as well as the appeal SPR25/2780.

Attached please find a map of this location. After consulting with the appropriate record holder, it is my understanding that this document is from 1971 and may not show the current condition.

Sincerely,

Stephen Shorey
Senior Counsel
Office of the General Counsel



✉ On 8/28/2025 3:55:04 PM, MassDOT Records Center wrote:

Dear Mr. Bamberg,

Your public records request (see below) has been automatically entered, and assigned our Reference Number **P001904-082825** for tracking purposes. Please note that your request is deemed received on the first

business day after it has been entered in accordance with the Massachusetts Public Records Law; this is an automated response and does not mean it has been viewed by our department if received outside of non-business hours.

As recommended by Ashley Melnik, the City Clerk of Revere, I am reaching out to DCR and MassDOT for any detailed maps they may control showing all city, state, and public/private utility lines around my home at 8 Alden Ave.

I am requesting this information as part of my investigation into the reason(s) why my home now shifts and moves when large vehicles pass by my home on the Lynnway outside the newly constructed Alden Mills Firehouse. As I requested from Ashley,

"I am looking to obtain detailed maps showing all city, state, public and private utility lines that run through the Point of Pines. Specifically I am looking for maps that include Delano Ave, Alden Ave, and Bickford Ave, along with a span of the Lynnway that abuts each of these 3 streets. Please reach out on my behalf to all entities that might control release of this information."

You can monitor the progress of your request at the link below, and will receive an email when your request has been completed, or requires any clarification and/or modification.

Thank you for using the [Massachusetts Department of Transportation's Public Records Request Center](#).



 On 8/28/2025 3:55:03 PM, Robert Bamberg wrote:

Request Created on Public Portal



The Commonwealth of Massachusetts
William Francis Galvin, Secretary of the Commonwealth
Public Records Division

Manza Arthur
Supervisor of Records

October 1, 2025
SPR25/2780

William H. Doyle, Esq.
Records Access Officer
Office of the General Counsel Massachusetts
Department of Transportation
10 Park Plaza, Suite 3910
Boston, MA 02116

Dear Attorney Doyle:

I have received the petition of Robert Bamberg appealing the nonresponse of the Massachusetts Department of Transportation (Department/MassDOT) to a request for public records. See G. L. c. 66, § 10A; see also 950 C.M.R. 32.08(1). On August 28, 2025, Mr. Bamberg requested:

[1] [A]ny detailed maps they may control showing all city, state, and public/private utility lines around [an identified individual's] home at ... Alden Ave[;]

[2] [D]etailed maps showing all city, state, public and private utility lines that run through the Point of Pines. Specifically I am looking for maps that include Delano Ave, Alden Ave, and Bickford Ave, along with a span of the Lynnway that abuts each of these 3 streets[.]

Claiming to not yet have received responsive records, Mr. Bamberg petitioned this office and this appeal, SPR25/2780, was opened as a result.

Subsequently, I learned that the Department provided Mr. Bamberg with a response on September 30, 2025. Where this appeal was opened as a result of the Department's lack of a written response, I will now consider this administrative appeal closed. Mr. Bamberg may appeal the substantive nature of the Department's response within ninety (90) days. See 950 C.M.R. 32.08(1).

William H. Doyle, Esq.
Page 2
October 1, 2025

SPR25/2780

Sincerely,

A handwritten signature in black ink, appearing to read "Manza Arthur". The signature is written in a cursive style with a large, prominent initial "M".

Manza Arthur
Supervisor of Records

cc: Robert Bamberg



The Commonwealth of Massachusetts
William Francis Galvin, Secretary of the Commonwealth
Public Records Division

Manza Arthur
Supervisor of Records

September 22, 2025
SPR25/2780

Mr. Robert Bamberg
VIA EMAIL
MA

Dear Mr. Robert Bamberg:

I have received your letter appealing the response of the Massachusetts Department of Transportation to your request for records.

I have directed a member of my staff, Neha Chandrakanth, to review this matter. Upon completion of the review, I will advise you in writing of the disposition of this case. If in the interim you receive a satisfactory response to your request, please notify this office immediately.

Any further correspondence concerning this specific appeal should refer to the SPR case number listed under the date of this letter.

Sincerely,

A handwritten signature in black ink that reads "Manza Arthur".

Manza Arthur
Supervisor of Records

Cc: William J. Doyle, Esq.

Chandrakanth, Neha (SEC)

From: Manning, Michael (SEC)
Sent: Monday, September 22, 2025 2:00 PM
To: SEC-DL-PREWEB
Subject: FW: Public Records Appeal - Robert Bamberg vs MassDOT
Attachments: MassDOT_PublicRecordsRequest_P001904-082825.pdf;
MassDOT_PublicRecordsRequest_P001904-082825_Details.pdf;
MassDOT_PublicRecordsRequest_P001904-082825_History.pdf

FYI- Appeal.

Best,
Michael Manning

Office of the Secretary of the Commonwealth
Public Records Division
One Ashburton Place, Room 1719
Boston, MA 02108
617-727-2832
Michael.Manning@sec.state.ma.us

From: robert.bamberg@pcphoneconnections.com <robert.bamberg@pcphoneconnections.com>
Sent: Friday, September 19, 2025 6:14 PM
To: Manning, Michael (SEC) <Michael.Manning@sec.state.ma.us>
Subject: RE: Public Records Appeal - Robert Bamberg vs MassDOT

Dear Mr. Manning,

Thank you for writing back. Attached are copies of my original Public Records Request made online with MassDOT. All three documents were saved/captured through My Request Center on the Massachusetts Bay Transportation Authority website. These documents offer different views of my records request.

1. MassDOT_PublicRecordsRequest_P001904-082825.pdf – Original records request.
2. MassDOT_PublicRecordsRequest_P001904-082825_Details.pdf – Details view of original records request.
3. MassDOT_PublicRecordsRequest_P001904-082825_History.pdf – Message history view of original records request.

I hope that this information is sufficient for you to proceed with my appeal. Please let me know if you need anything additional from me.

Thank you,
Robert Bamberg

Robert Bamberg
Email: robert.bamberg@pcphoneconnections.com
www: <http://www.pcphoneconnections.com>

From: Manning, Michael (SEC) [<mailto:Michael.Manning@sec.state.ma.us>]
Sent: Friday, September 19, 2025 5:01 PM
To: robert.bamberg@pcphoneconnections.com
Cc: SEC-DL-PREWEB <SEC-DL-PREWEB@sec.state.ma.us>
Subject: RE: Public Records Appeal - Robert Bamberg vs MassDOT

Good Afternoon Mr. Bamberg,

Thank you for your email. The Massachusetts Public Records Access Regulations stipulate that all appeals to the Supervisor of Records must include a copy of the original public records request. [See](#) 950 C.M.R. 32.08(1)(f). Accordingly in order to proceed with an appeal, please provide a copy of your original public records request to the Department of Transportation including all header information indicating the date and time it was sent.

Best,
Michael Manning

Office of the Secretary of the Commonwealth
Public Records Division
One Ashburton Place, Room 1719
Boston, MA 02108
617-727-2832
Michael.Manning@sec.state.ma.us

From: robert.bamberg@pcphoneconnections.com <robert.bamberg@pcphoneconnections.com>
Sent: Friday, September 19, 2025 9:30 AM
To: SEC-DL-PREWEB <SEC-DL-PREWEB@sec.state.ma.us>
Subject: Public Records Appeal - Robert Bamberg vs MassDOT

To Whom It May Concern,

Please see attached documents as part of my appeal for information from MassDOT.

- MassDOT_Request_NoResponse.docx – letter detailing my request. MassDOT has not yet responded to my request.
- Reason_For_Appeal.docx - letter outlining why I am appealing to the state.

If you have any problems reading these attachments, or need any additional information from me, I can be reached via email at robert.bamberg@pcphoneconnections.com, or by phone at 339-242-7710. If possible, I'd like to receive confirmation from the state that it has received and is considering my appeal.

Thank you,

Robert Bamberg

Robert Bamberg
Email: robert.bamberg@pcphoneconnections.com
www: <http://www.pcphoneconnections.com>

Please select from one of the following options:

 My Requests

Search Criteria

Please Select ▼

Equals ▼

Go

Public Records Request (MassDOT) 22 days ago

P001904-082825

In Progress

As recommended by Ashley Melnik, the City Clerk of Revere, I am reaching out to DCR and MassDOT for any detailed maps they may control showing all city, state, and public/private utility lines around my home at 8 Alden Ave. I am requesting this information as part of my investigation into the reason(s) why my home now shifts and moves when large vehicles pass by my home on the Lynnway outside the newly constructed Alden Mills Firehouse. As I requested from Ashley, "I am looking to obtain detailed maps showing all city, state, public and private utility lines that run through the Point of Pines. Specifically I am looking for maps that include Delano Ave, Alden Ave, and Bickford Ave, along with a span of the Lynnway that abuts each of these 3 streets. Please reach out on my behalf to all entities that might control release of this information."

Status: Waiting for Custodian's Reply

Mr. Robert Bamberg

Details

Please select from one of the following options:

 My Request

[View Message\(s\)](#)

Request / Incident Summary

Contact E-Mail: robert.bamberg@pcphoneconnections.com
Reference No: P001904-082825
Status: Waiting for Custodian's Reply

Additional Information

By law, you must include a “reasonable description of the requested record” so that we can identify and locate it promptly. The more detail that you can provide, the more efficient and relevant the records we retrieve will be.

Describe the Record(s) Requested:

As recommended by Ashley Melnik, the City Clerk of Revere, I am reaching out to DCR and MassDOT for any detailed maps they may control showing all city, state, and public/private utility lines around my home at 8 Alden Ave. I am requesting this information as part of my investigation into the reason(s) why

from Ashley, "I am looking to obtain detailed maps showing all city, state, public and private utility lines that run through the Point of Pines. Specifically I am looking for maps that include Delano Ave, Alden Ave, and Bickford Ave, along with a span of the Lynnway that abuts each of these 3 streets. Please reach out on my behalf to all entities that might control release of this information."

Give specific details of the record you are requesting. This must describe an identifiable record(s).

Records Date From:

8/28/2020

Records Date To:

8/28/2025

Contract Number (If applicable):

Project Number (If applicable):

Location / Address of Incident:

8 Alden Ave, Revere MA 02151. I'd like to get copies of area maps from both before and after construction of the new Alden Mills Firehouse.

The more detail that you can provide (highway/street, direction of travel, exit number, points of interest, etc.), the more efficient and relevant the records we retrieve will be.

Date and Time of Incident:

Time of incident:

This is only applicable for Email Search Requests

provide above. If you are not requesting emails, please type in N/A

Name of Person(s):

Please enter the name(s) of the person(s), if any, that you would like us to search for in the "header section" (i.e. "To", "From", "CC", etc.)

Preferred Method to Receive Records:*


- Electronic via MassDOT Portal-RECOMMENDED
- Other

The Electronic via the MassDOT Portal option is the recommended option for fastest tracking and delivery. Please note not all public documents are available in electronic format. If the document(s) requested are not available electronically, we will make them available for inspection or by paper copy in accordance with the Public Records Law.

If other delivery method chosen, please indicate preference.

Most file types are accepted. (Please be advised that your attachment may become a public record.)

Messages ²

 Print Messages (PDF)

▼  On 8/28/2025 3:55:04 PM, MassDOT Records Center wrote:

Your public records request (see below) has been automatically entered, and assigned our Reference Number **P001904-082825** for tracking purposes. Please note that your request is deemed received on the first business day after it has been entered in accordance with the Massachusetts Public Records Law; this is an automated response and does not mean it has been viewed by our department if received outside of non-business hours.

As recommended by Ashley Melnik, the City Clerk of Revere, I am reaching out to DCR and MassDOT for any detailed maps they may control showing all city, state, and public/private utility lines around my home at 8 Alden Ave.

I am requesting this information as part of my investigation into the reason(s) why my home now shifts and moves when large vehicles pass by my home on the Lynnway outside the newly constructed Alden Mills Firehouse. As I requested from Ashley,

"I am looking to obtain detailed maps showing all city, state, public and private utility lines that run through the Point of Pines. Specifically I am looking for maps that include Delano Ave, Alden Ave, and Bickford Ave, along with a span of the Lynnway that abuts each of these 3 streets. Please reach out on my behalf to all entities that might control release of this information."

You can monitor the progress of your request at the link below, and will receive an email when your request has been completed, or requires any clarification and/or modification.

Thank you for using the Massachusetts Department of Transportation's Public Records Request Center.



>  On 8/28/2025 3:55:03 PM, Robert Bamberg wrote:

P001904-082825 - Public Records Request (MassDOT)

Message History (2)

✉ On 8/28/2025 3:55:04 PM, MassDOT Records Center wrote:

Dear Mr. Bamberg,

Your public records request (see below) has been automatically entered, and assigned our Reference Number **P001904-082825** for tracking purposes. Please note that your request is deemed received on the first business day after it has been entered in accordance with the Massachusetts Public Records Law; this is an automated response and does not mean it has been viewed by our department if received outside of non-business hours.

As recommended by Ashley Melnik, the City Clerk of Revere, I am reaching out to DCR and MassDOT for any detailed maps they may control showing all city, state, and public/private utility lines around my home at 8 Alden Ave.


I am requesting this information as part of my investigation into the reason(s) why my home now shifts and moves when large vehicles pass by my home on the Lynnway outside the newly constructed Alden Mills Firehouse. As I requested from Ashley,

"I am looking to obtain detailed maps showing all city, state, public and private utility lines that run through the Point of Pines. Specifically I am looking for maps that include Delano Ave, Alden Ave, and Bickford Ave, along with a span of the Lynnway that abuts each of these 3 streets. Please reach out on my behalf to all entities that might control release of this information."

You can monitor the progress of your request at the link below, and will receive an email when your request has been completed, or requires any clarification and/or modification.

Thank you for using the [Massachusetts Department of Transportation's Public Records Request Center](#).



 

 On 8/28/2025 3:55:03 PM, Robert Bamberg wrote:

Request Created on Public Portal